



SOUTH EAST ELEVATION 1:100



## NORTH EAST ELEVATION 1:100




## NORTH WEST ELEVATION 1:100



SOUTH WEST ELEVATION 1:100



Dra:

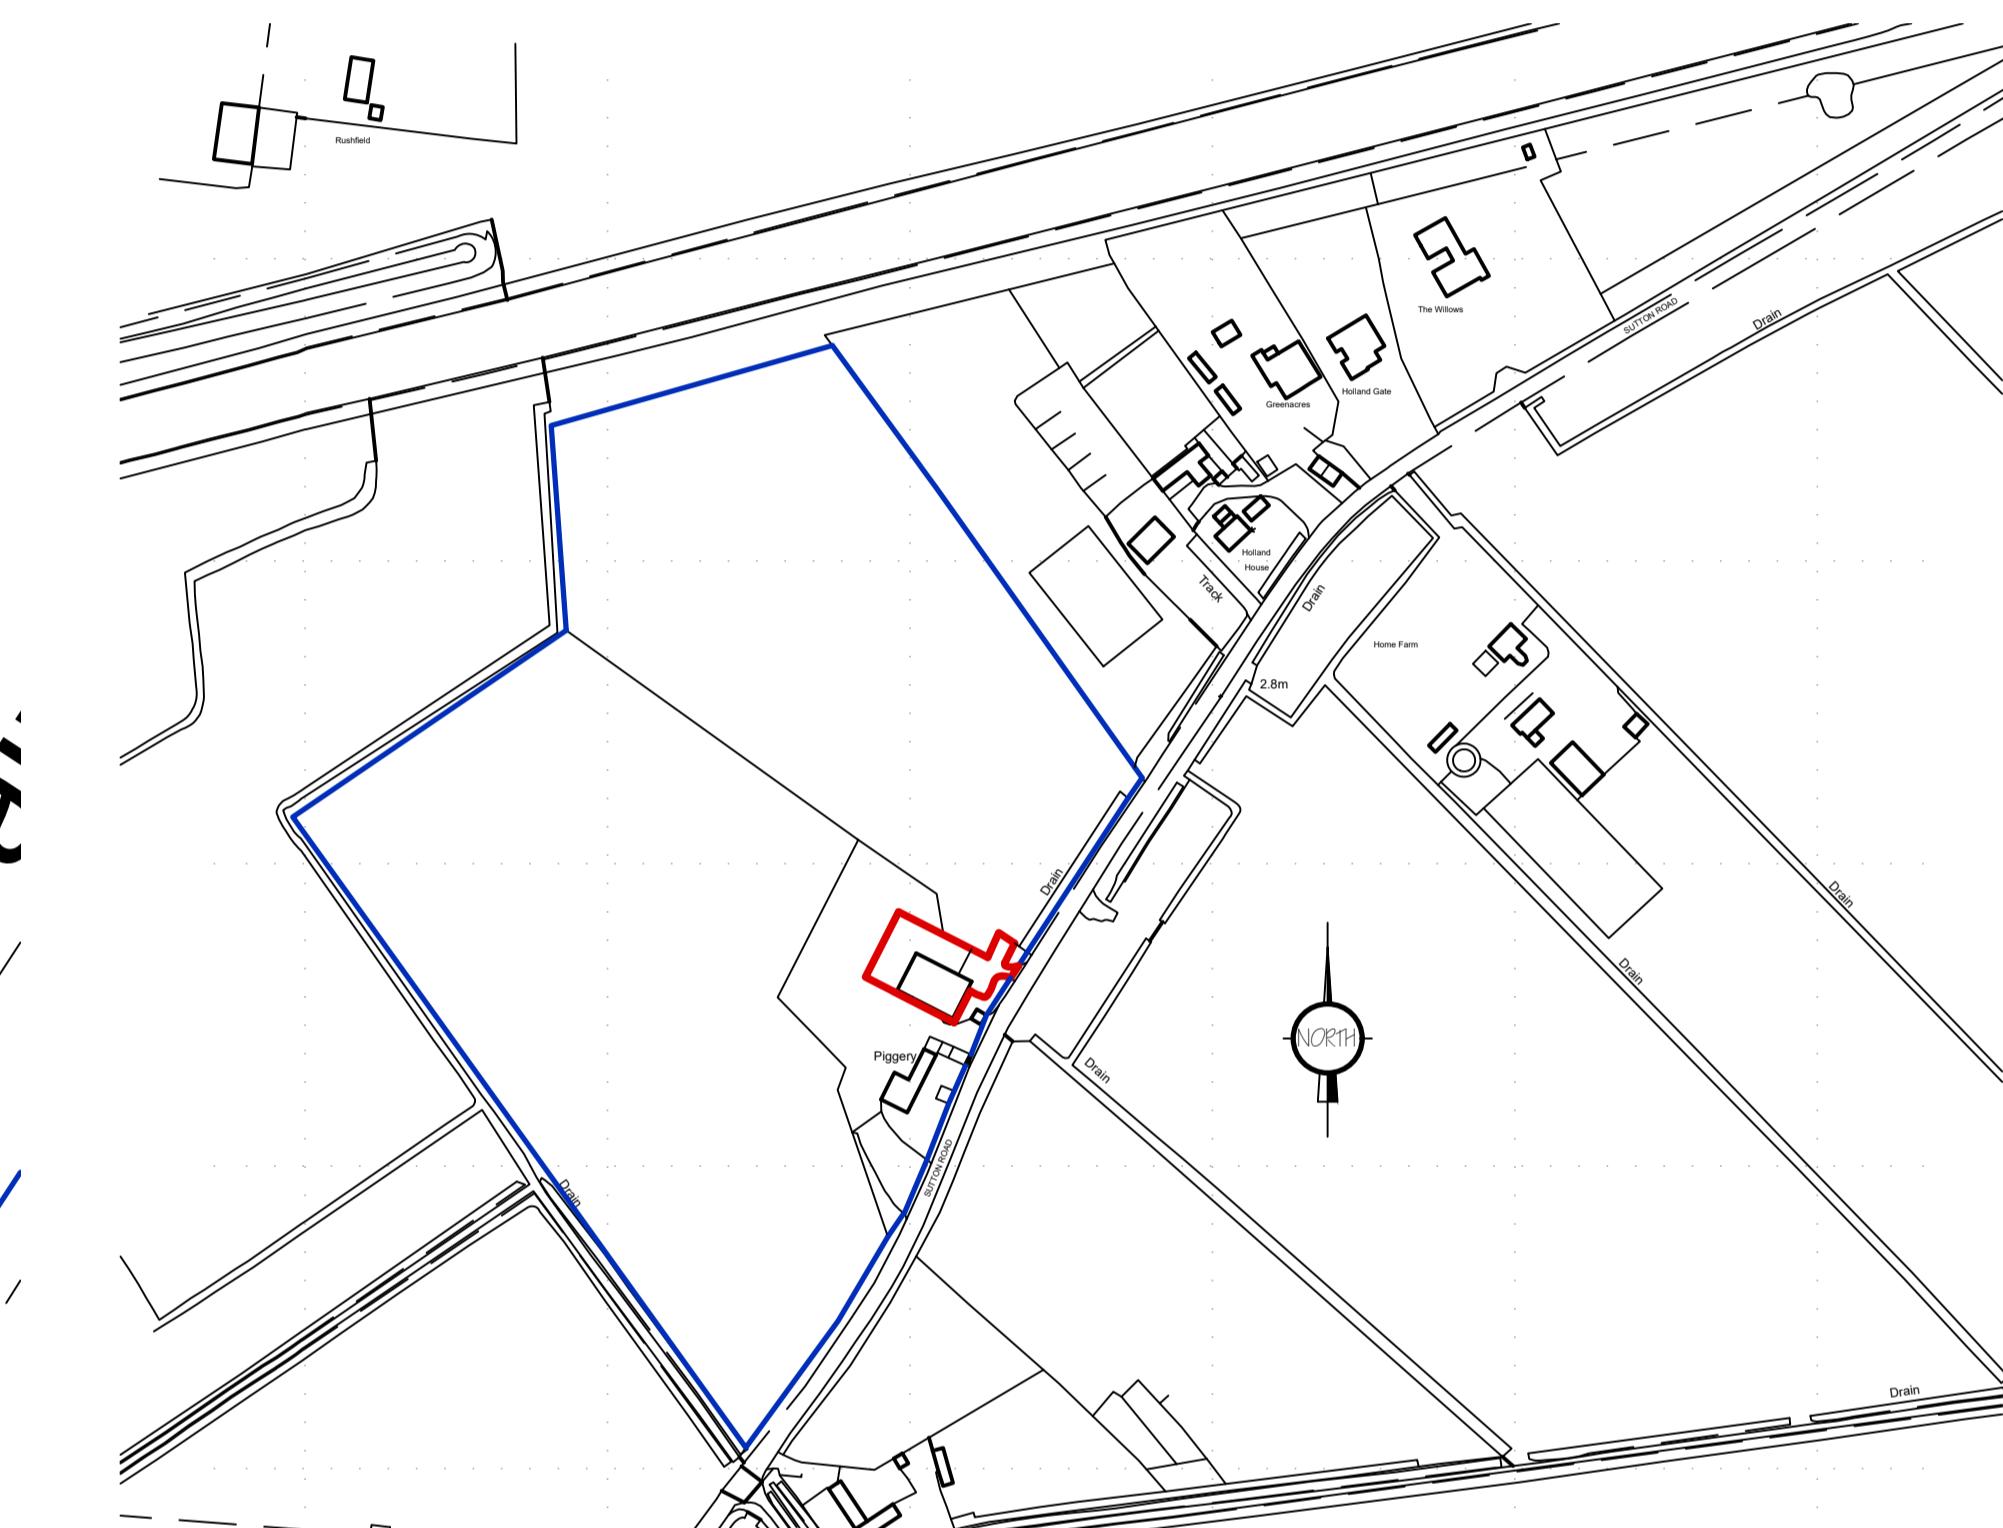

## LOCATION PLAN 1:2500

Ordnance Survey (c) Crown Copyright 2024. All rights reserved. Licence number 1000224

