


Ordnance Survey, (c) Crown Copyright 2024. All rights reserved. Licence number 100022432

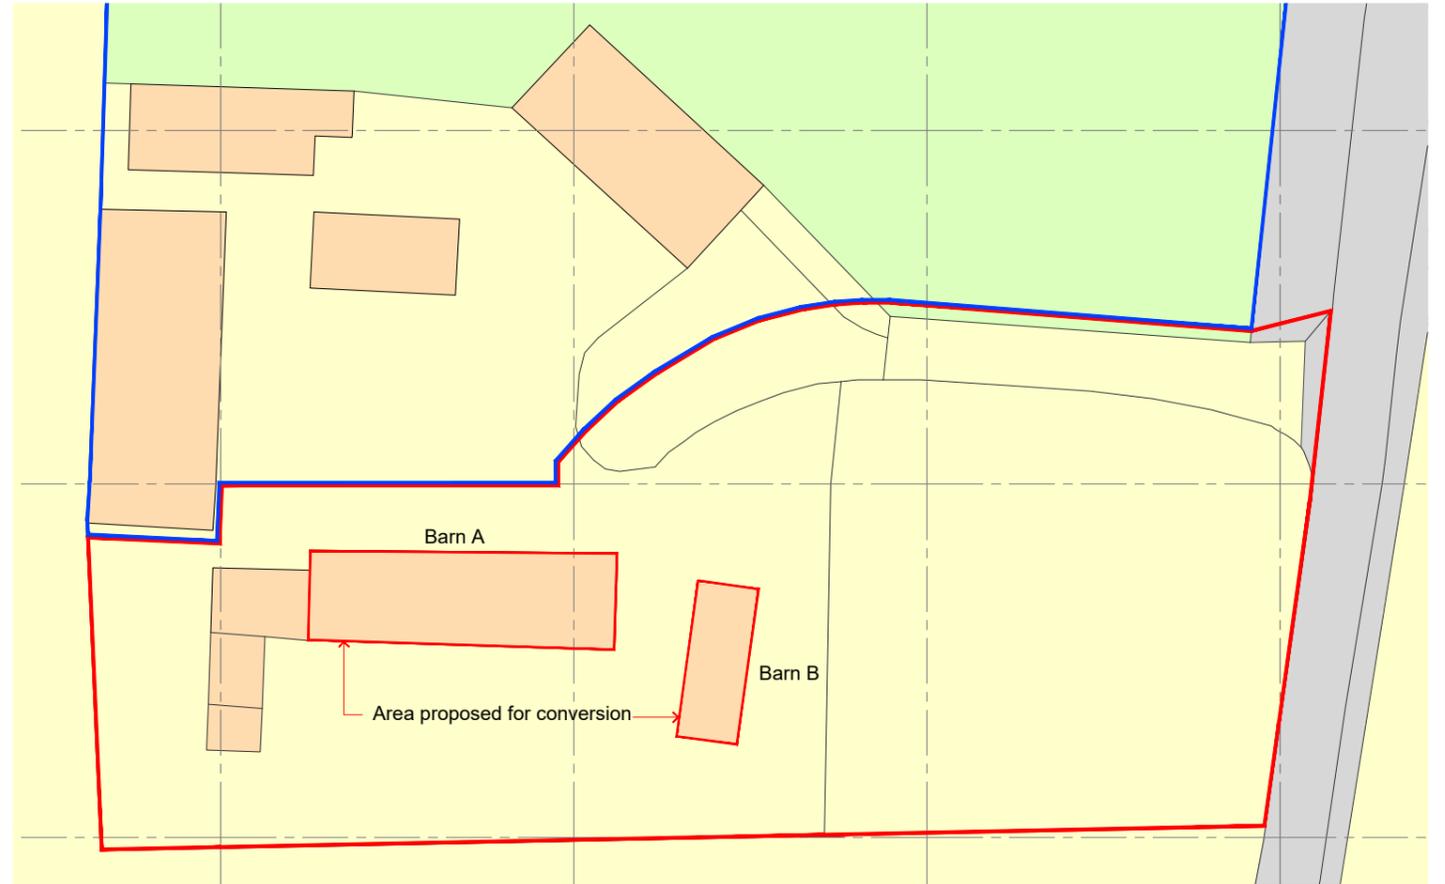

Site Block Plan

Scale 1:500 @ A3

Site of proposed works outlined in red



SCALE 1 : 500

SCALE 1 : 1




Site Location Plan

Scale 1:1250 @ A3

Site of works proposal outlined in red.

Other land in same ownership/control outlined in blue.

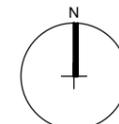

SCALE 1 : 1250

SCALE 1 : 1



Ref.	Date	Description	Initial
P1	20.12.25	Planning application	AP

Client:
Mr Nathan Dack

Project:
Proposed Conversion of Agricultural Barn to Dwelling at Lowgate Farm, Lowgate, Tydd St. Mary, PE13 5PF

Drawing Number:
A1728-01

Rev:
P1

Date: September 2024

Drawn by: AJO

Scale: As shown @ A3

Checked by: AP

Drawing Title:
Site Location Plan & Block Plan as existing

PLANNING APPLICATION

DO NOT SCALE THIS DRAWING. THE CONTRACTOR IS DEEMED TO HAVE CHECKED ALL DIMENSIONS ON SITE AND REPORT ANY DISCREPANCIES TO OGLESBY & LIMB LTD. THE CONTENTS OF THIS DRAWING ARE COVERED BY COPYRIGHT AND REMAIN THE PROPERTY OF OGLESBY & LIMB LTD. WRITTEN APPROVAL MUST BE OBTAINED FROM OGLESBY & LIMB LTD PRIOR TO DUPLICATION OR REPRODUCTION OF THIS DRAWING OR ITS CONTENTS. ANY DIMENSIONS NOT SHOWN ARE TO BE CHECKED AND AGREED WITH OGLESBY & LIMB LTD.

Oglesby & Limb Ltd
Chartered Architect

Suite 1, Market Chambers
12 Market Place, Spalding, Lincs
PE11 1SL

Tel: 01775 761196
e-mail: design@o-l-ltd.co.uk

