


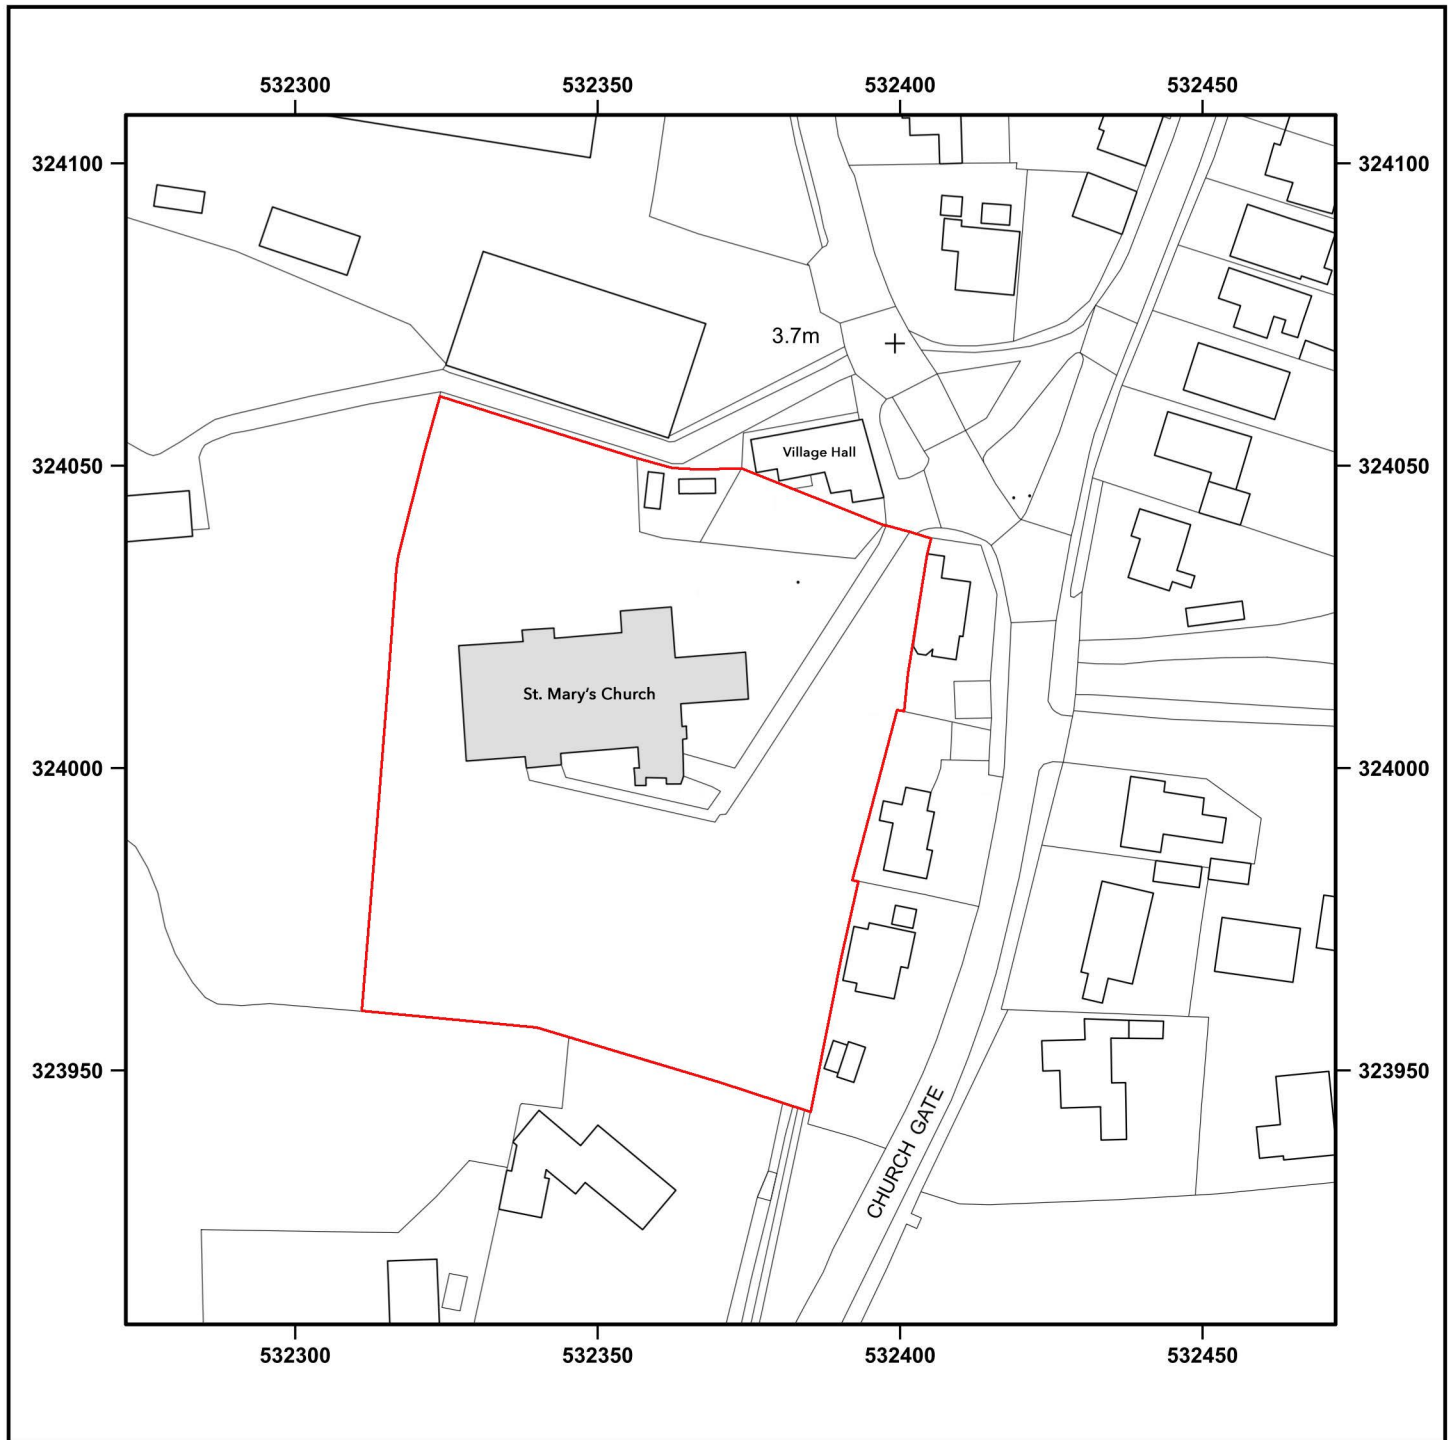

© Crown copyright and database rights 2025 OS AC0000848283. Public rights of way shown on this map have been taken from Local Authority definitive maps. The representation on this map of any other road, track or path is no evidence of the existence of a right of way.

0 12.5 25 37.5 50 m

 Scale 1:1250 - 1cm = 12.5m - A4 Size

RTW

Supplied by: www.ukmapcentre.com

Product Info: www.ukmapcentre.com/location-plans-1250-scale

Serial No: 301987

Centre Coordinates: 532372, 324008

Production Date: 22/01/2025