
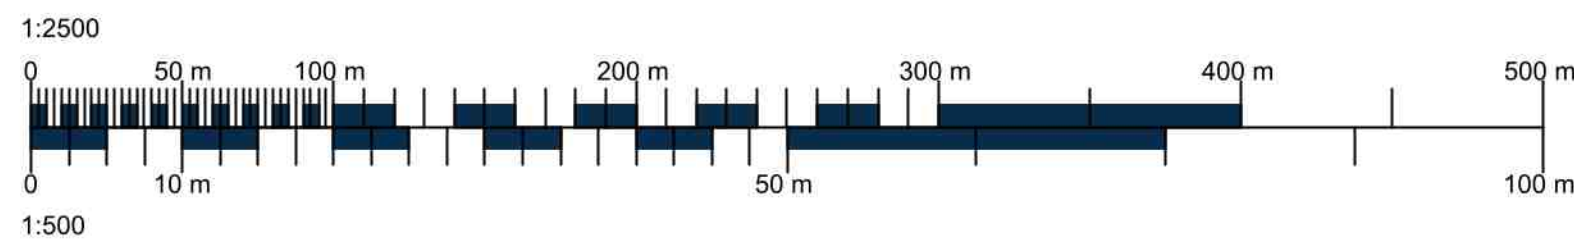


LOCATION PLAN
Scale 1:2500

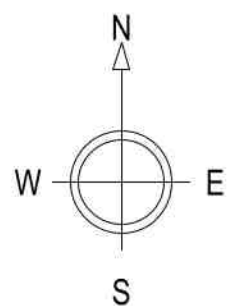

— Ownership Boundary
— Site Boundary

NOTES:

1. Use written dimensions only. All dimensions to be checked on site and any discrepancies reported to ACORUS immediately. If in doubt ask.
 2. Where relevant, significant hazards have been identified on the drawing. Hazards which should be obvious to a competent contractor or unforeseeable have not been identified.
 3. This drawing is confidential and remains the exclusive property of ACORUS.
 4. Ordnance Survey Paper Map Copying Licence Number: 100039456.
- © ACORUS Rural Property Services Ltd.



A	31.03.2025	Redline defined	IH	SH
Rev.	Date	Amendment	Drawn	Checked
PROJECT				
Holbeach Farm Limited Land at 532615,317390. Pear Tree Hill Road, Whaplode Drove, Spalding PE12 0SL				
TITLE				
Provision of New Poultry Unit & Associated Works Site Location Plan				
SCALE				
AS SHOWN	@A1	Mar '25	DL	IH
JOB & DRAWING NO.				
JW/2384/0325 - 200_01			REVISION	
			A	



acorus

Planning. Design. Property.

acorus.co.uk

PLANNING ISSUE