




**EXISTING LAND SECTION A-A**  
Scale 1:200

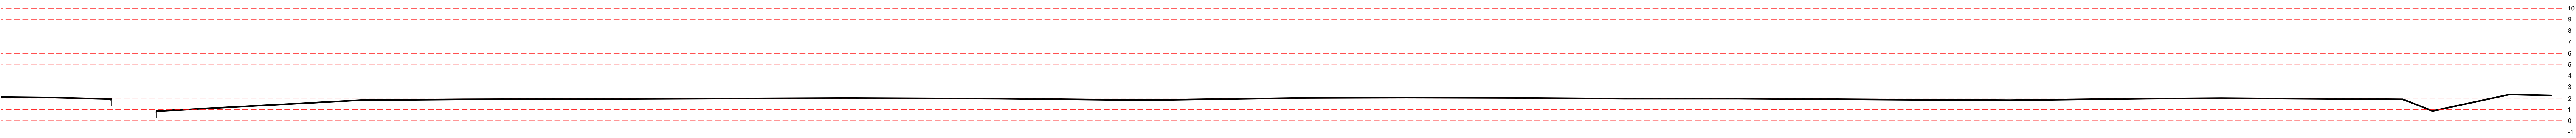


**EXISTING LAND SECTION B-B**  
Scale 1:200

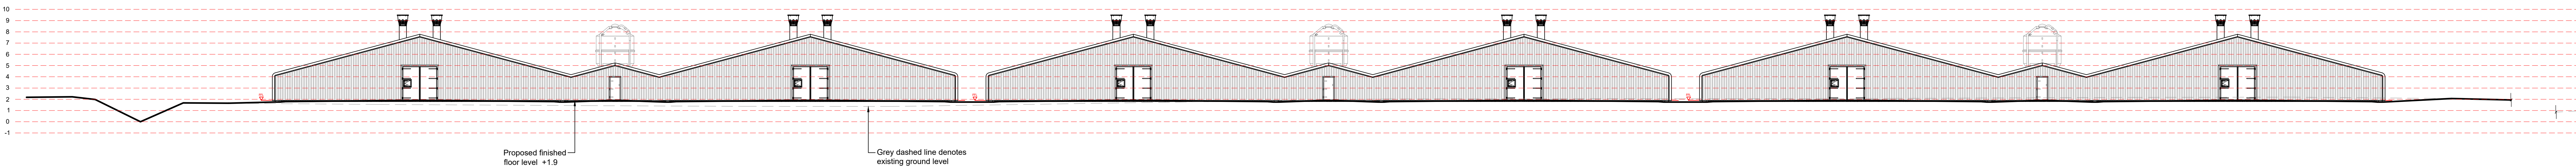

**PROPOSED LAND SECTION A-A**  
Scale 1:200

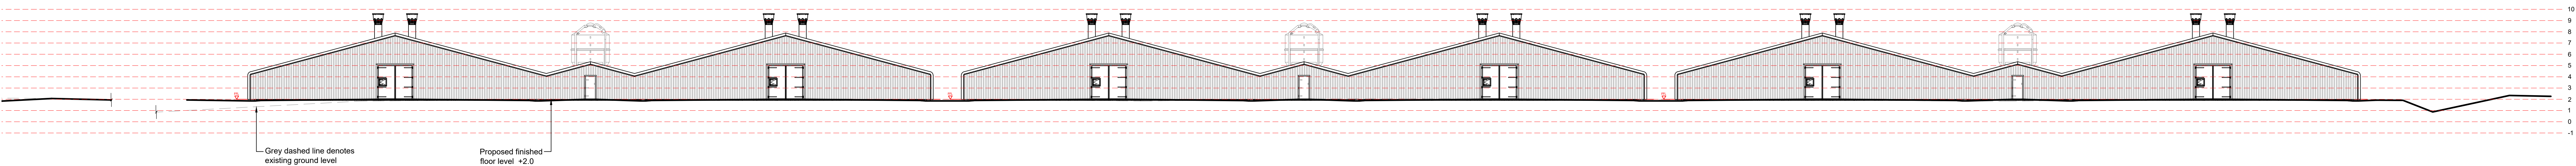

**PROPOSED LAND SECTION B-B**  
Scale 1:200

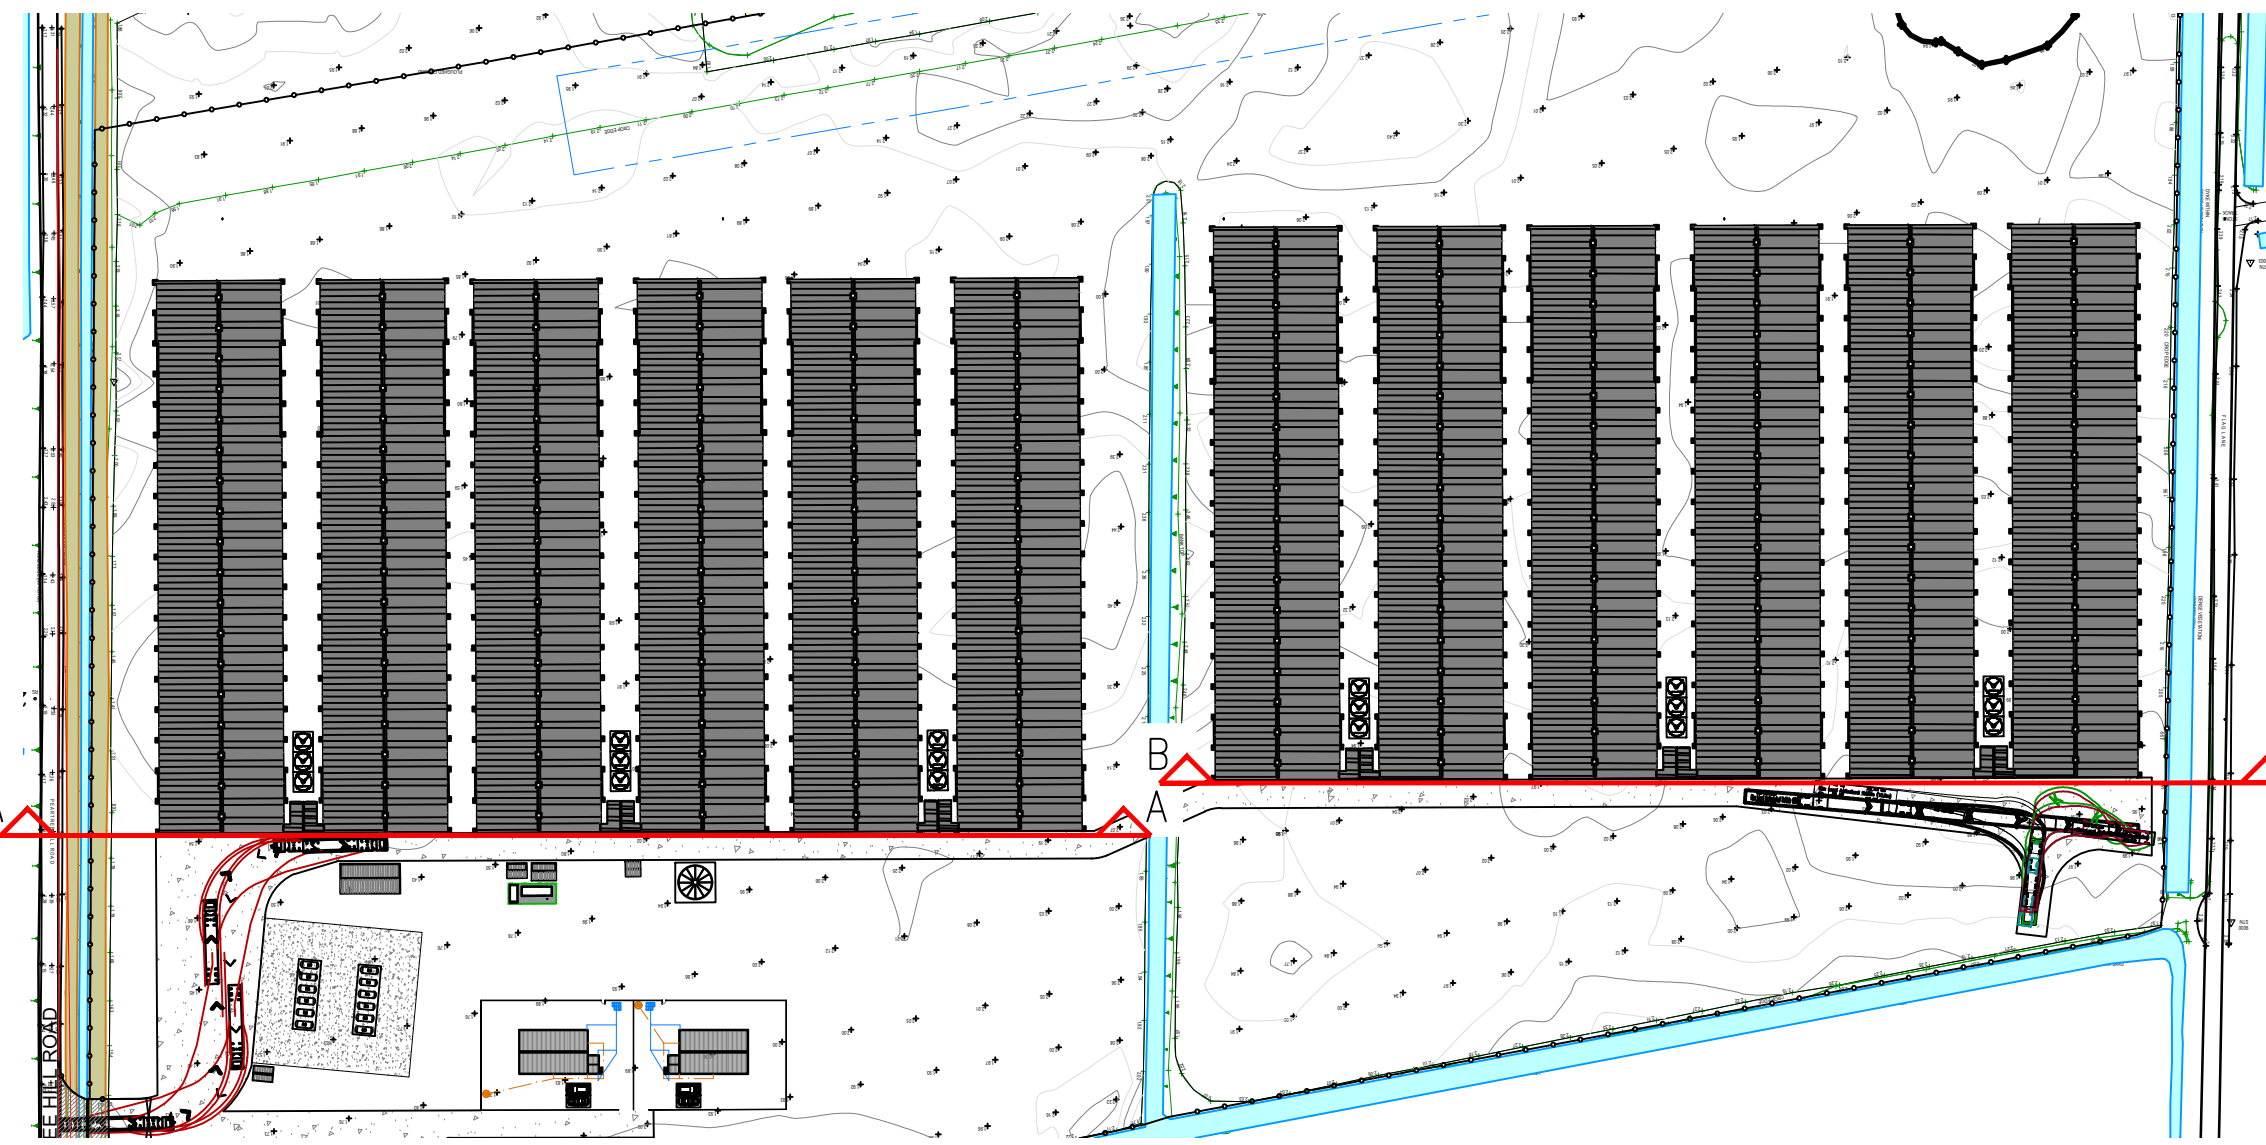

**OS DATA INCLUDING TOPOGRAPHICAL SURVEY**  
Scale NTS