


IDB DISTANCES PLAN
Scale 1:500

- NOTES:
1. Use written dimensions only. All dimensions to be checked on site and any discrepancies reported to ACORUS immediately. If in doubt ask.
 2. Where relevant, significant hazards have been identified on the drawing. Hazards which should be obvious to a competent contractor or unforeseeable have not been identified.
 3. This drawing is confidential and remains the exclusive property of ACORUS.
 4. Ordnance Survey Paper Map Copying Licence Number: 100039456.
- © ACORUS Rural Property Services Ltd.

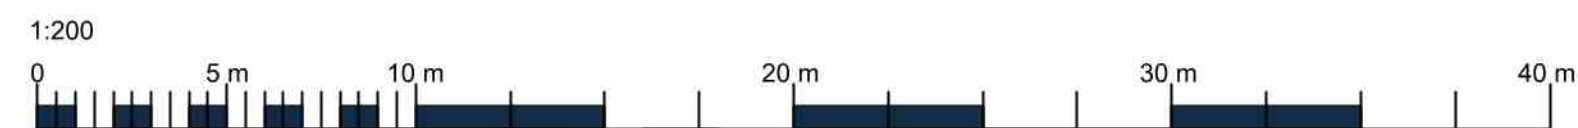

Rev	Date	Description	Dwn	Chk
Rev.	Date.	Amendment.	Drawn	Checked

PROJECT
Holbeach Farm Limited
Land at 532615,317390. Pear Tree Hill Road,
Whaplode Drove, Spalding PE12 0SL

TITLE
Provision of New Poultry Unit & Associated Works
IDB Dimension Plan

SCALE
AS SHOWN @A1

DATE
June '25

DRAWN BY
DL

CHECKED BY
IH

REVISION
JW/2384/0325 - 200_17

acorus.co.uk

acorus

Planning. Design. Property.

PLANNING ISSUE