


Whaplode Fen

- Red Line Boundary-92,663m2 / 9.2ha
- Arable/Cereal-clc- 90,107m2
- Modified grassland-G4- 2,556m2
- Ditch/drain-50- 1,031m length
- Native hedge-h2a- 415m length

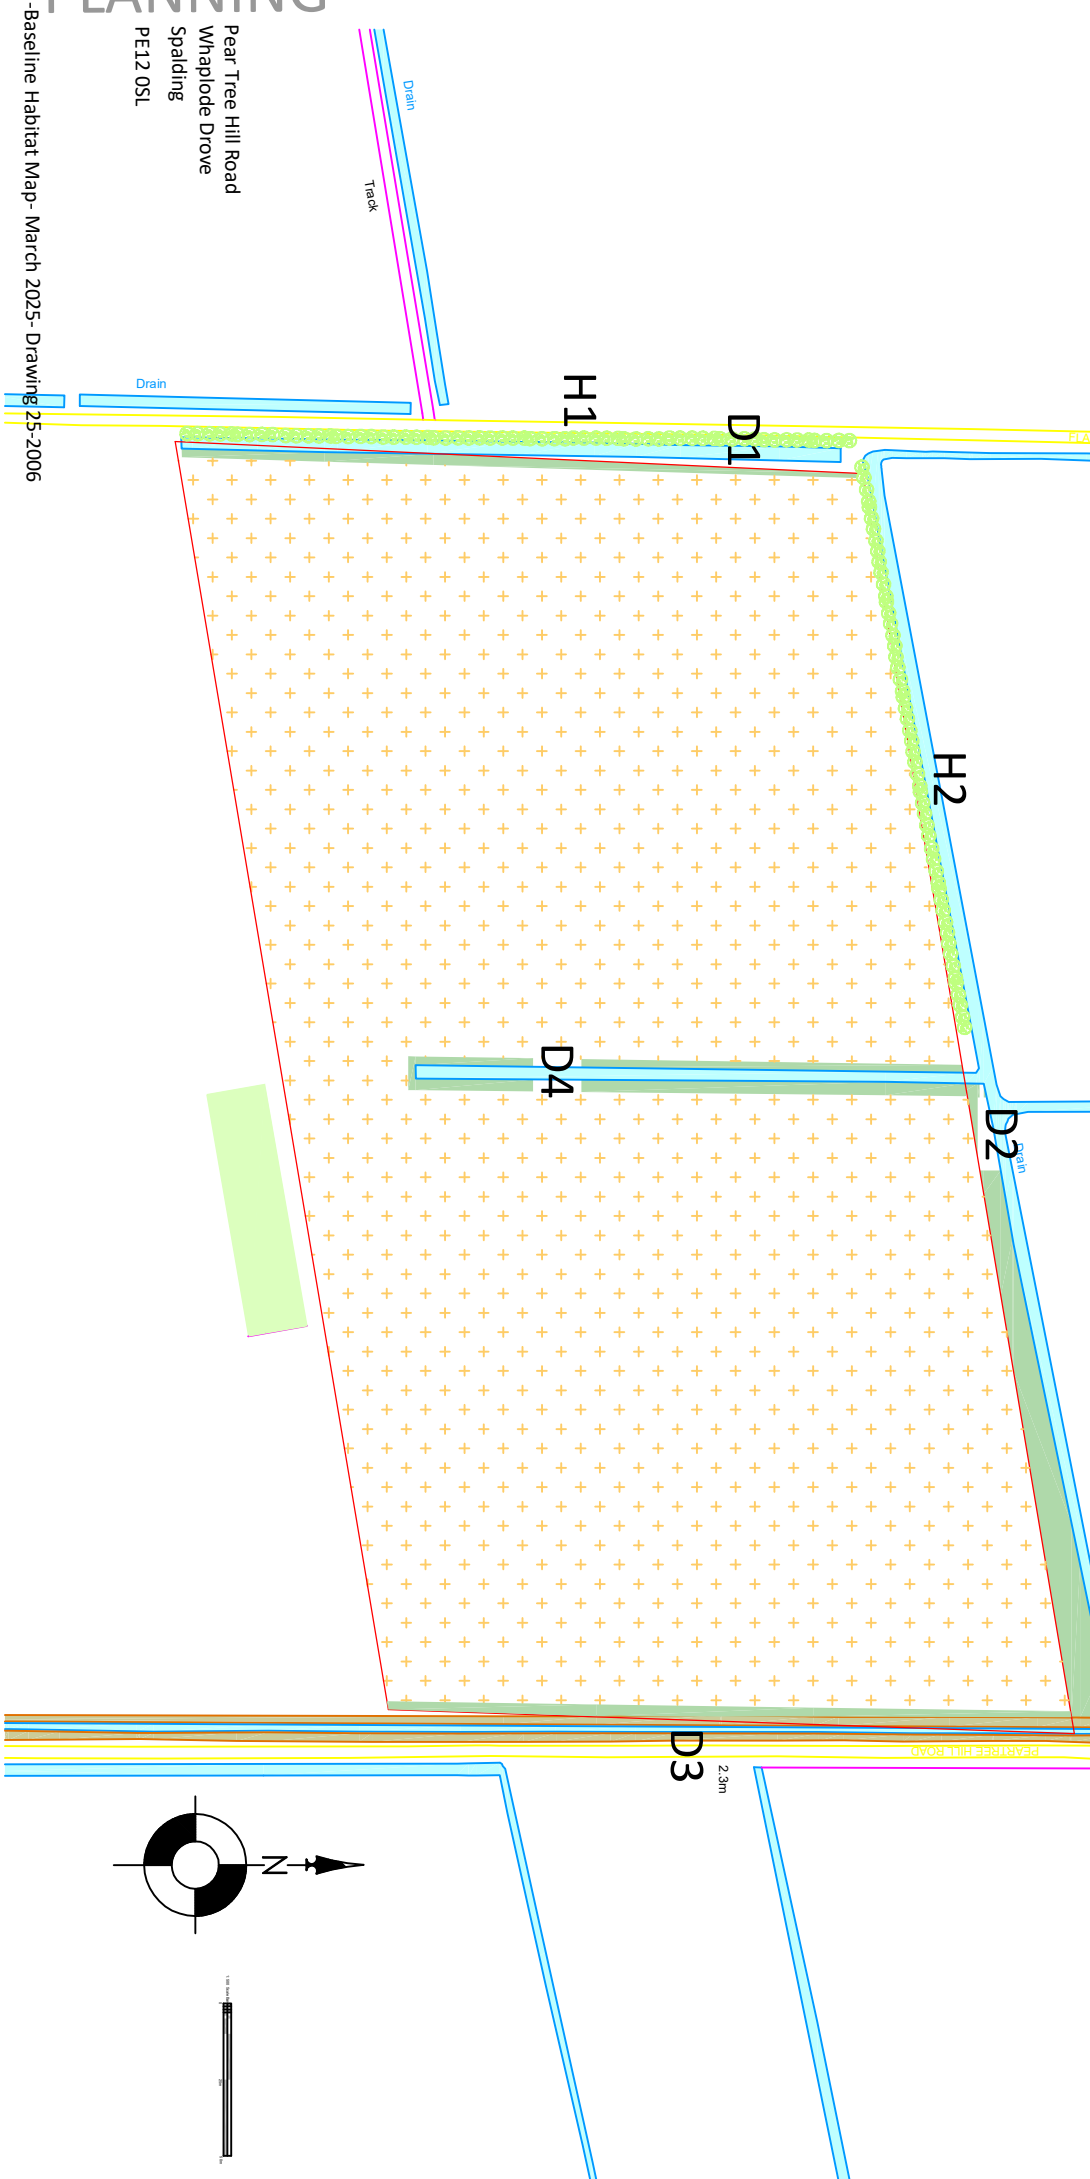

PLANNING