


Whaplode Fen

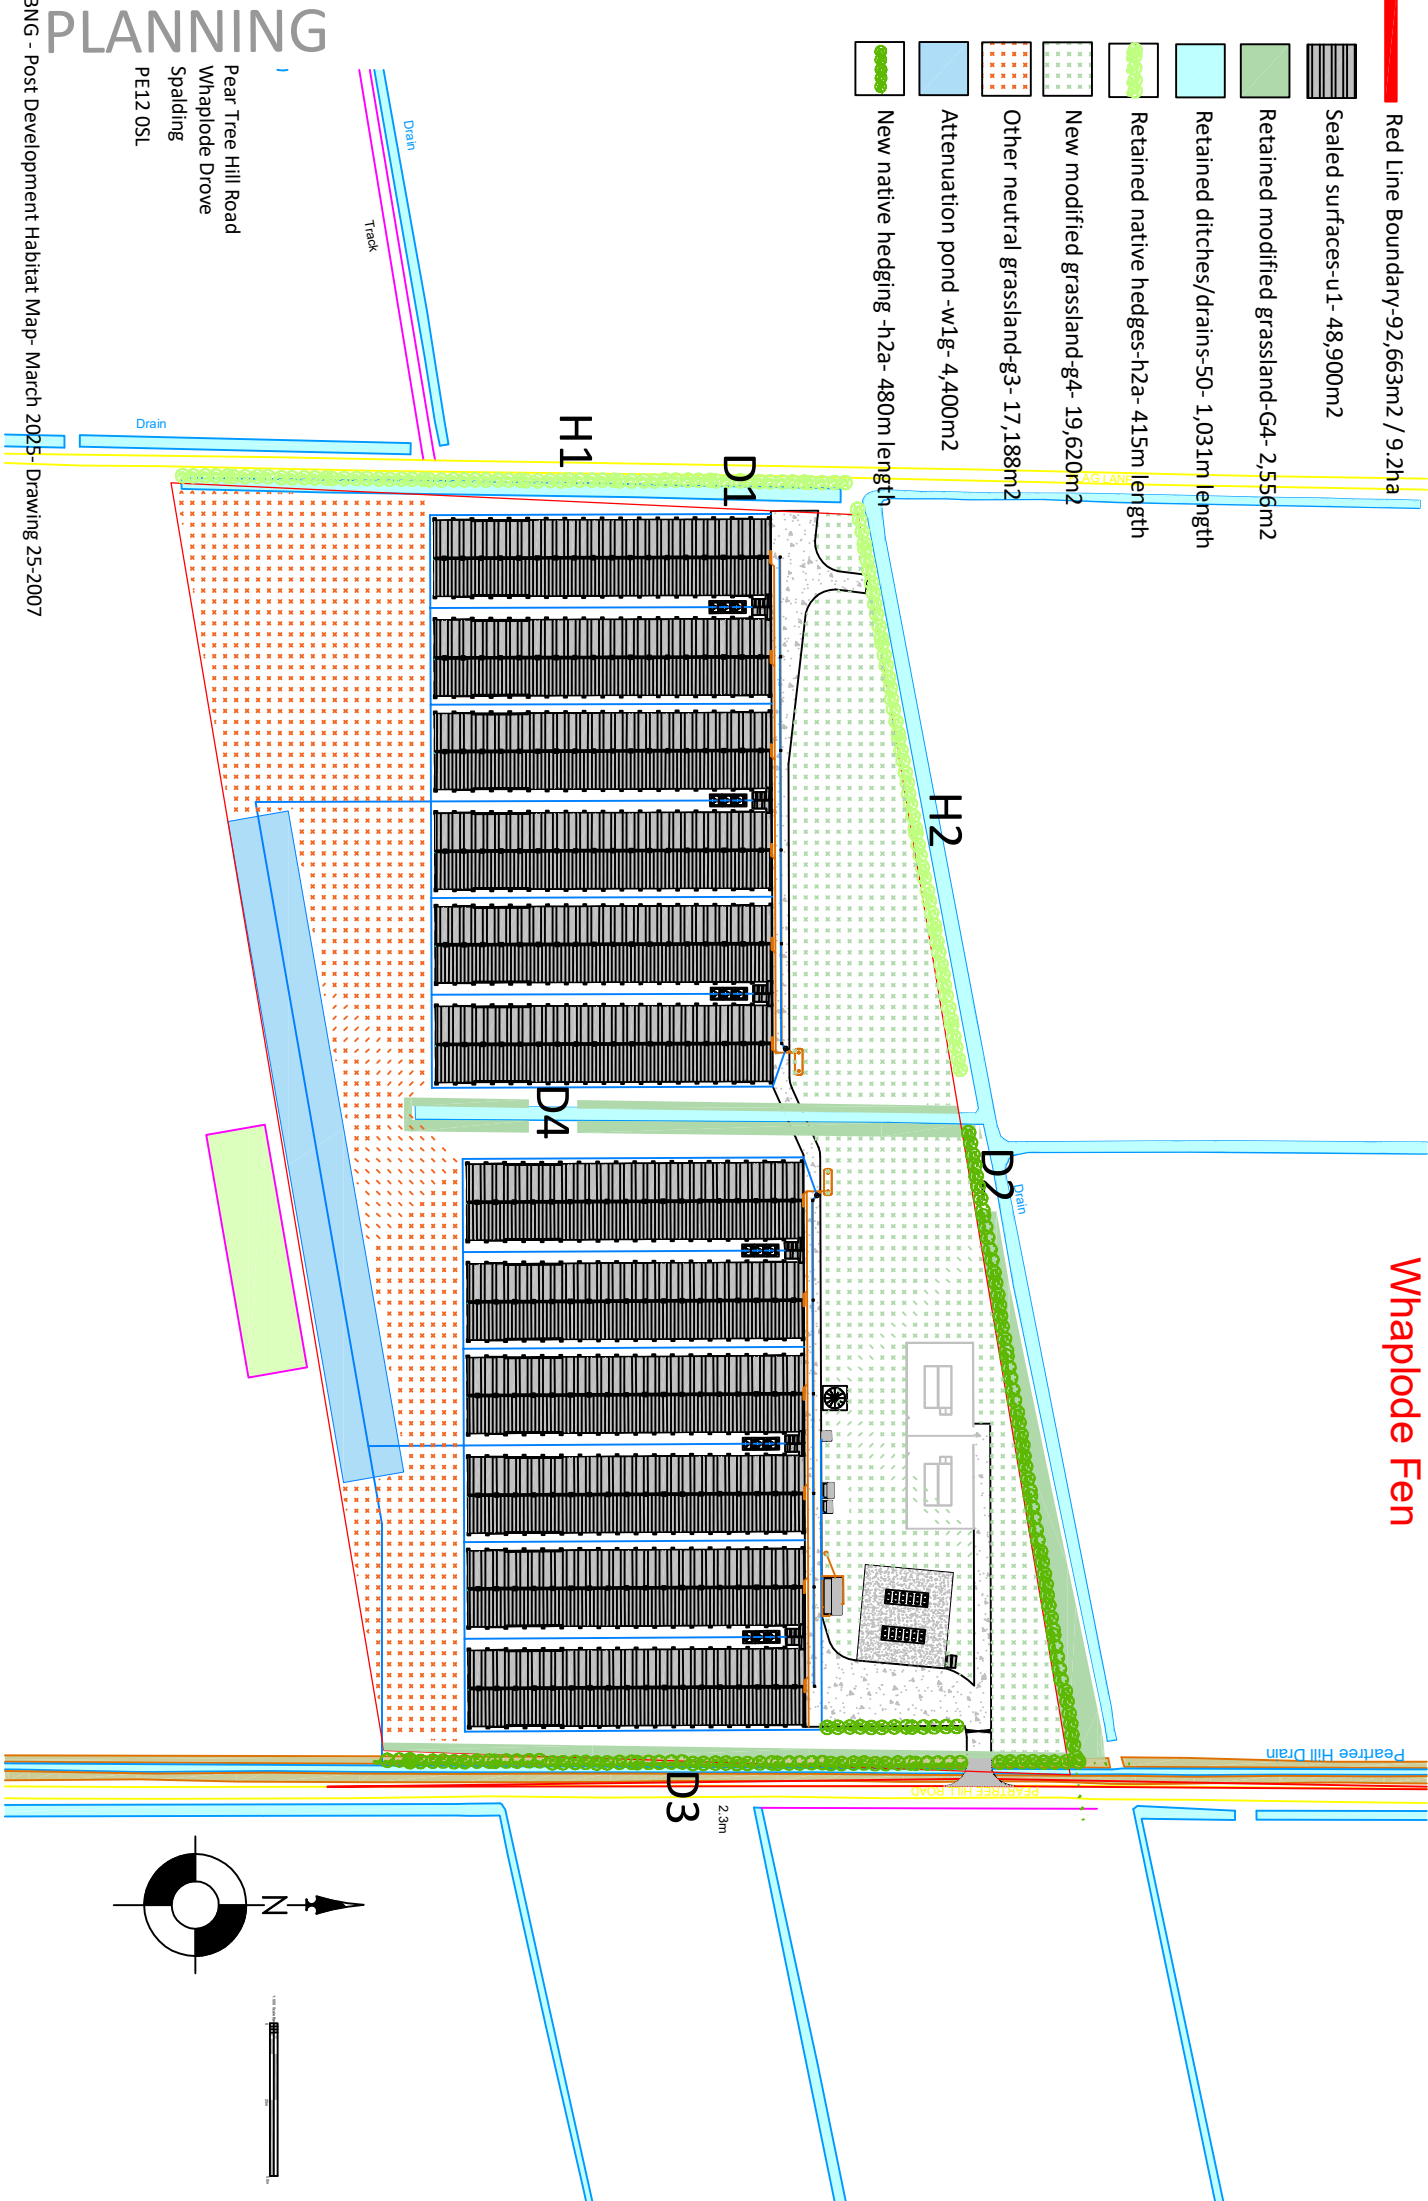

PLANNING

Pear Tree Hill Road
Whaplode Drove
Spalding
PE12 0SL