


- Legend**
- Approximate locations of existing trees and vegetation to be retained and protected during construction
 - Proposed mixed native species planting. Species to be planted in groups of 5-7 at percentages specified. All whips to be staked and tied with expandable rubber tree ties and covered with 60cm tall Spiral tree guards
 - Proposed mixed native species hedgerow planting to be planted in a double staggered row at 500mm centres at percentages specified
 - Proposed tree planting
 - Sheet Cut lines

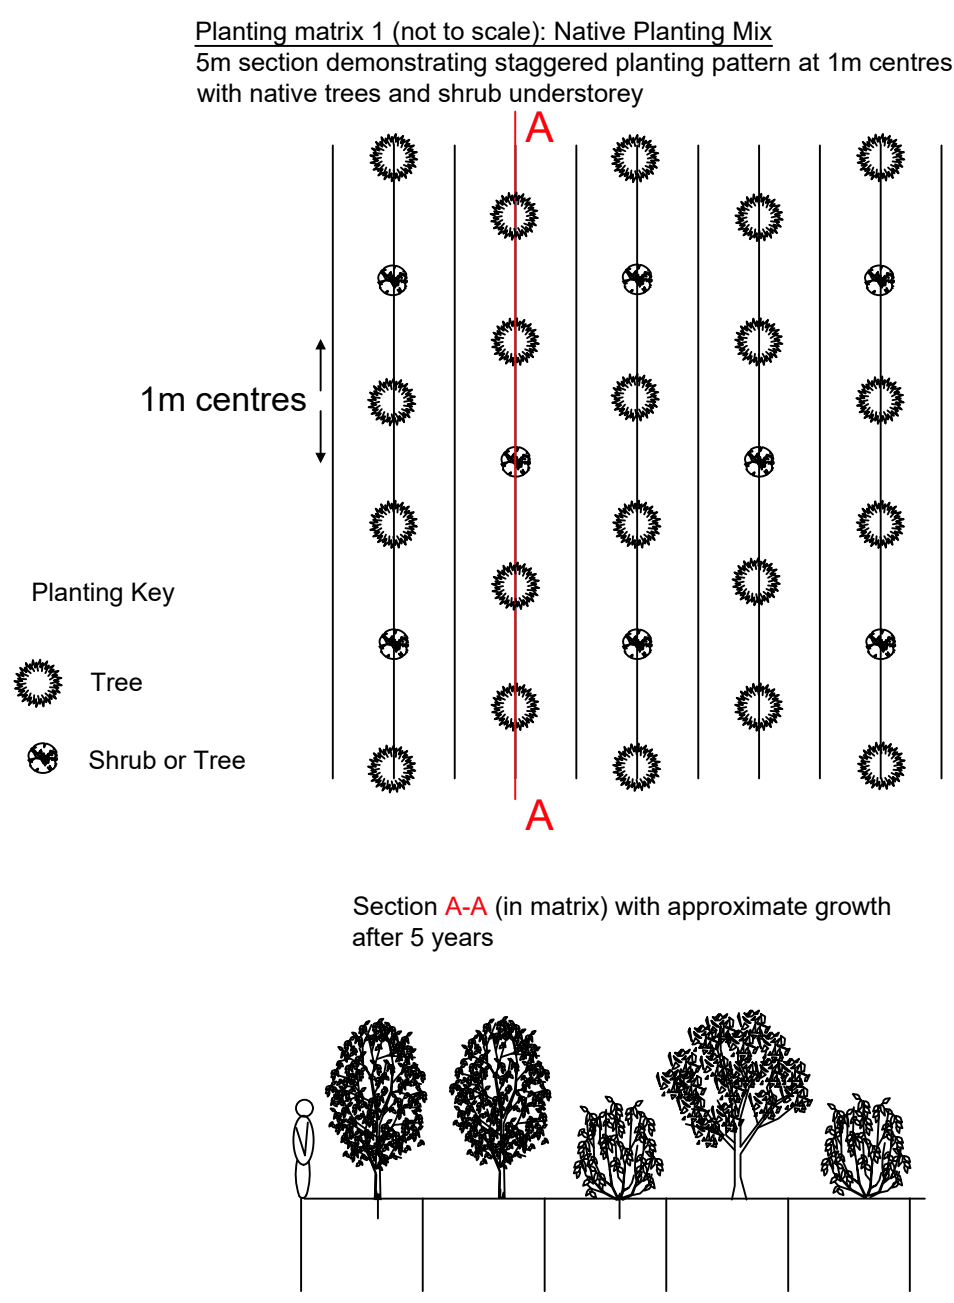

NOTES:
Do not scale from drawing
Not for construction, for planning purposes only

SPECIFICATION
All works are to comply with the written Soft Landscape Specification.

Copyright of LVIA Ltd. All rights described in Chapter IV of the Copyright, Designs and Patents Act 1988 have been generally asserted. Copyright of this plan remains with LVIA Ltd until all fees have been paid in full.

Rev	Date	Details	Drawn



Scheme: Pear Tree Hill Road, Whaplude	
Client: Acorus	
Drawing: Soft Landscape Proposals	
Drawing no: ACO1572-11 Sheet 2	Date: March 2025
	Scale: 1:500@A1
Drawn: JPF	Checked: JPF