


3201100

Cranesgate North

Rose

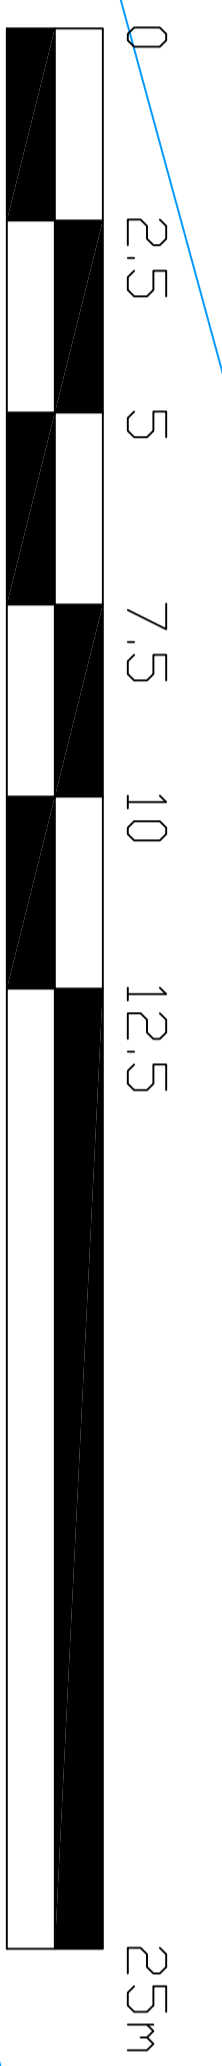

Client	Glen Farrow		
Project Title	Proposed Development Cranesgate North Spalling		
Design Ref	Block Plan - As Proposed		
Scale	1:2500	Sheet	A0
Author	MIS	Date	JAN 2025
Drawn By		Checked By	VA
Discipline		Department	PLANNING

hayward
ARCHITECTS LTD

THE CONTENTS OF THIS DOCUMENT ARE THE PROPERTY OF HAYWARD ARCHITECTS LTD. IT IS TO BE USED ONLY FOR THE PROJECT AND SITE SPECIFICALLY IDENTIFIED IN THE TITLE. IT IS NOT TO BE REPRODUCED, COPIED, EITHER WHOLLY OR IN PART, OR TRANSMITTED IN ANY FORM OR BY ANY MEANS, WITHOUT THE WRITTEN PERMISSION OF HAYWARD ARCHITECTS LTD.