


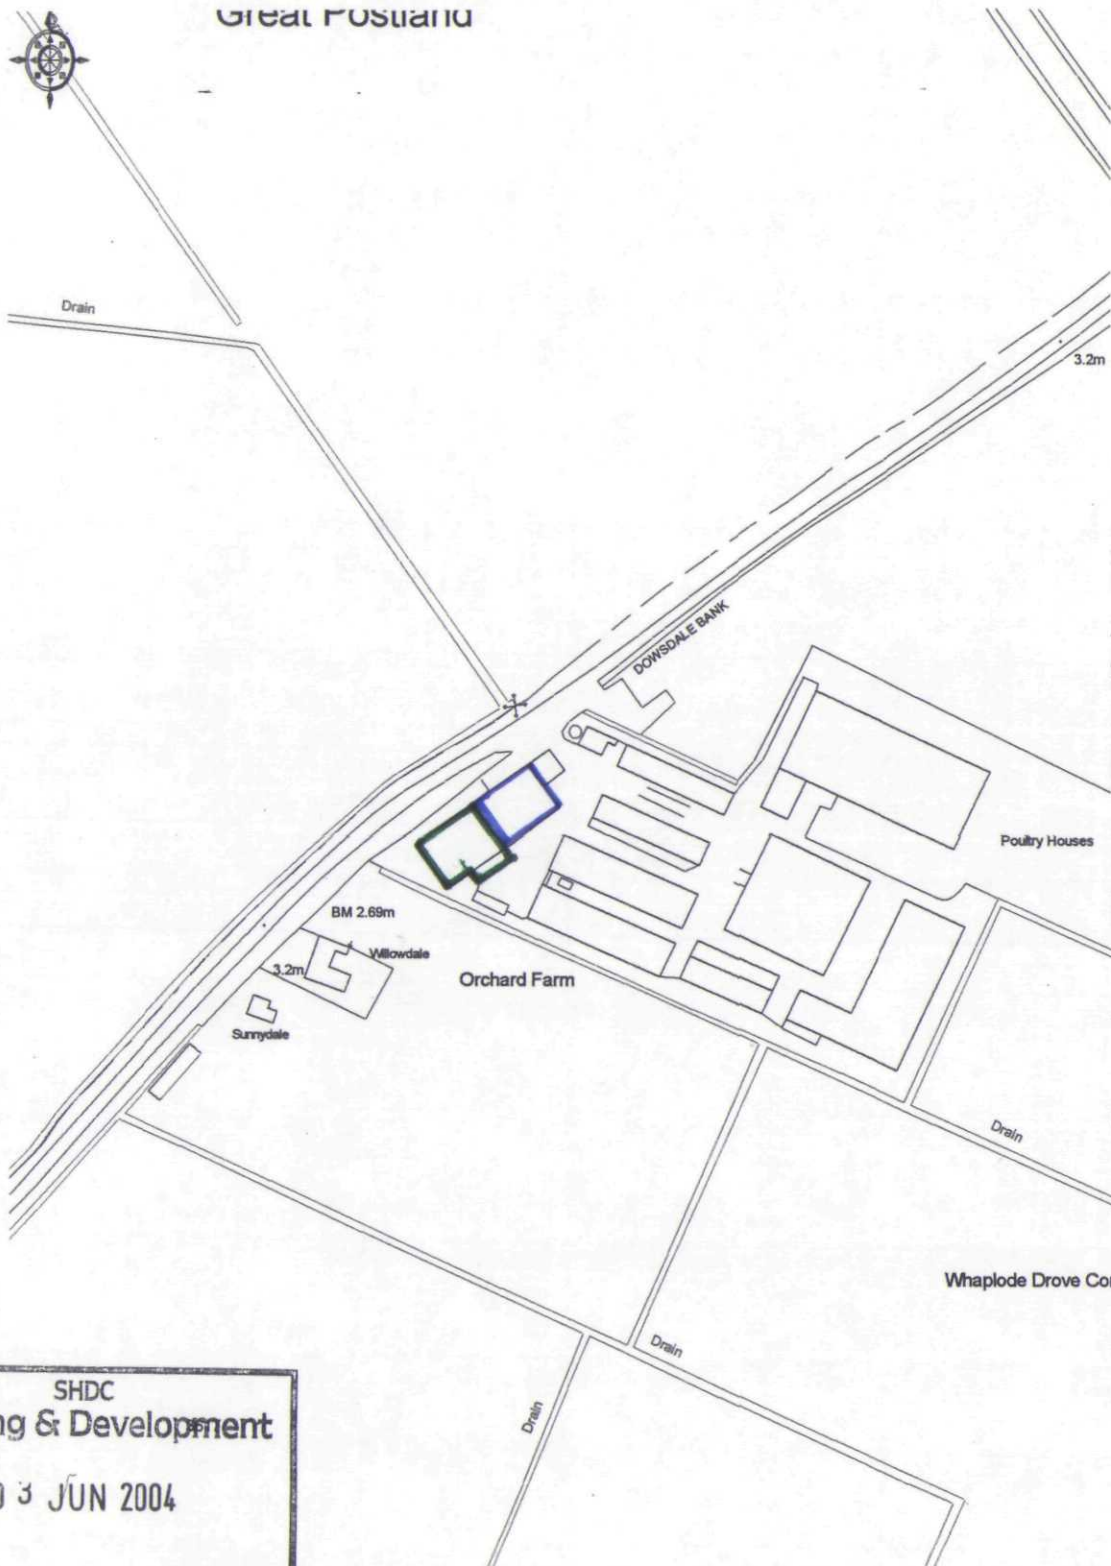

SHDC
Planning & Development
 03 JUN 2004
 Ref:

Reproduced from the Ordnance Survey map with the permission of The Controller of Her Majesty's Stationery Office. Crown Copyright. SSR Licence No AL51320A NOTES	Client Mr A Dickens	Drawing title Block Plan			 Smith Stuart Reynolds Cottage Farm, Sywell NORTHAMPTON NN6 0BJ Tel 01604 782712 Fax 782713 E-mail: ssr@ssrplanning.com
	Job title Re-use of Building Orchard Farm Shepeau Stow	Scale 1:2500	Date APR 04	Drawn PS	