





Great Postland

SHDC  
Planning & Development  
19 APR 2004  
Ref: 0511/04

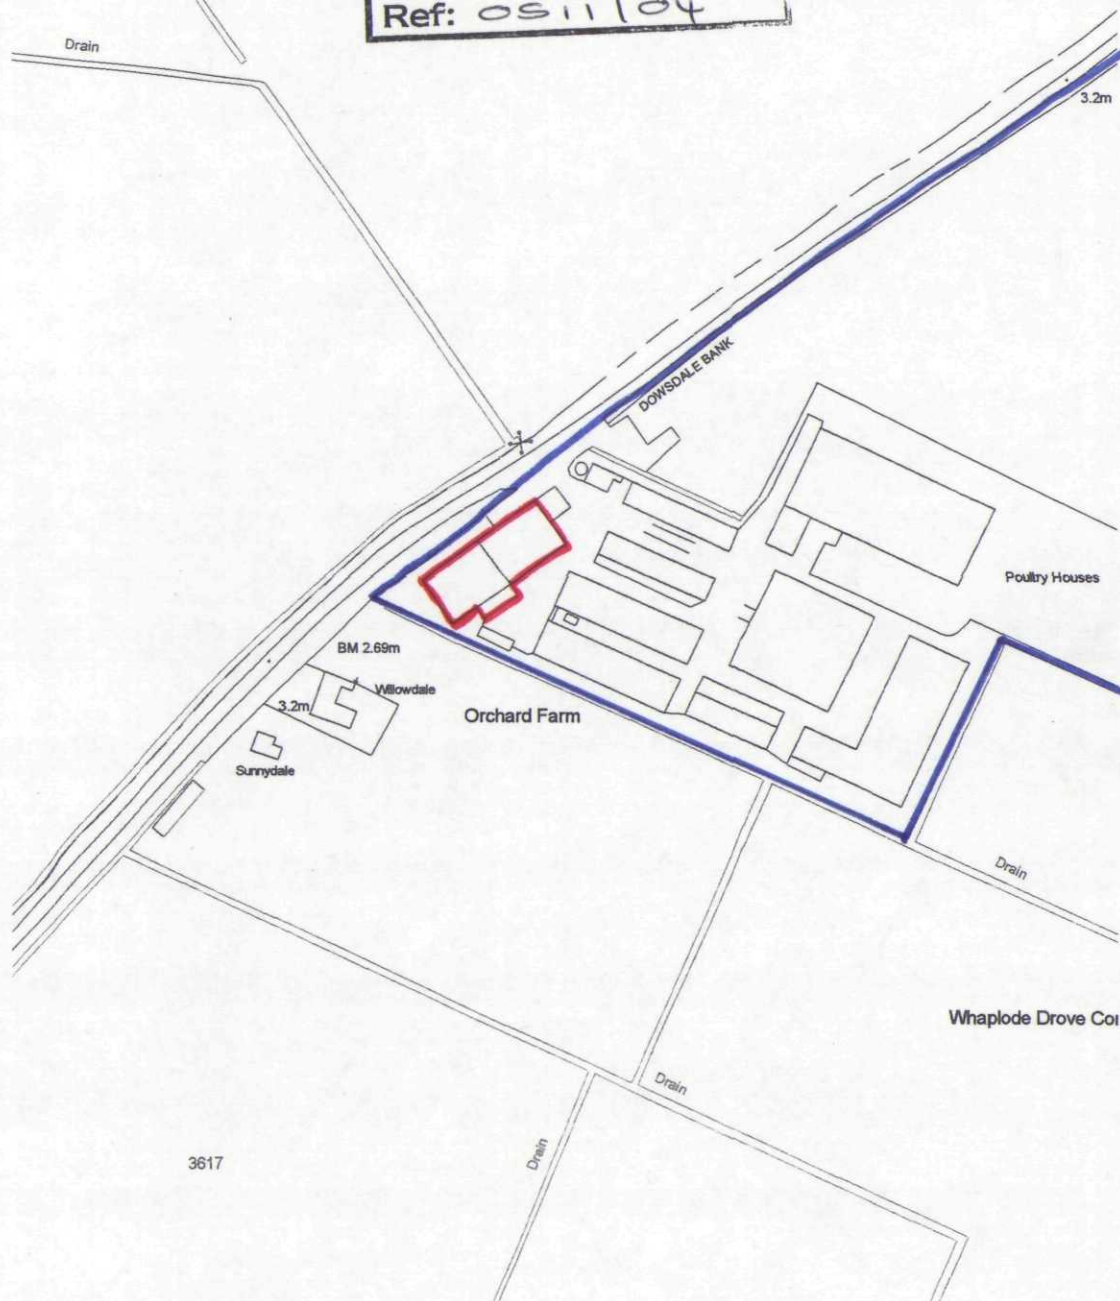

Reproduced from the Ordnance Survey map with the permission of The Controller of Her Majesty's Stationery Office. Crown Copyright. SSR Licence No AL51320A NOTES	Client Mr A Dickens	Drawing title  Block Plan		
	Job title Re-use of Building Orchard Farm Shepeau Stow	Scale 1:2500	Date APR 04	Drawn PS
<div> Smith Stuart Reynolds Cottage Farm, Sywell NORTHAMPTON NN6 0BJ Tel 01604 782712 Fax 782713 E-mail: <a href="mailto:ssr@ssrplanning.com">ssr@ssrplanning.com</a></div>				