


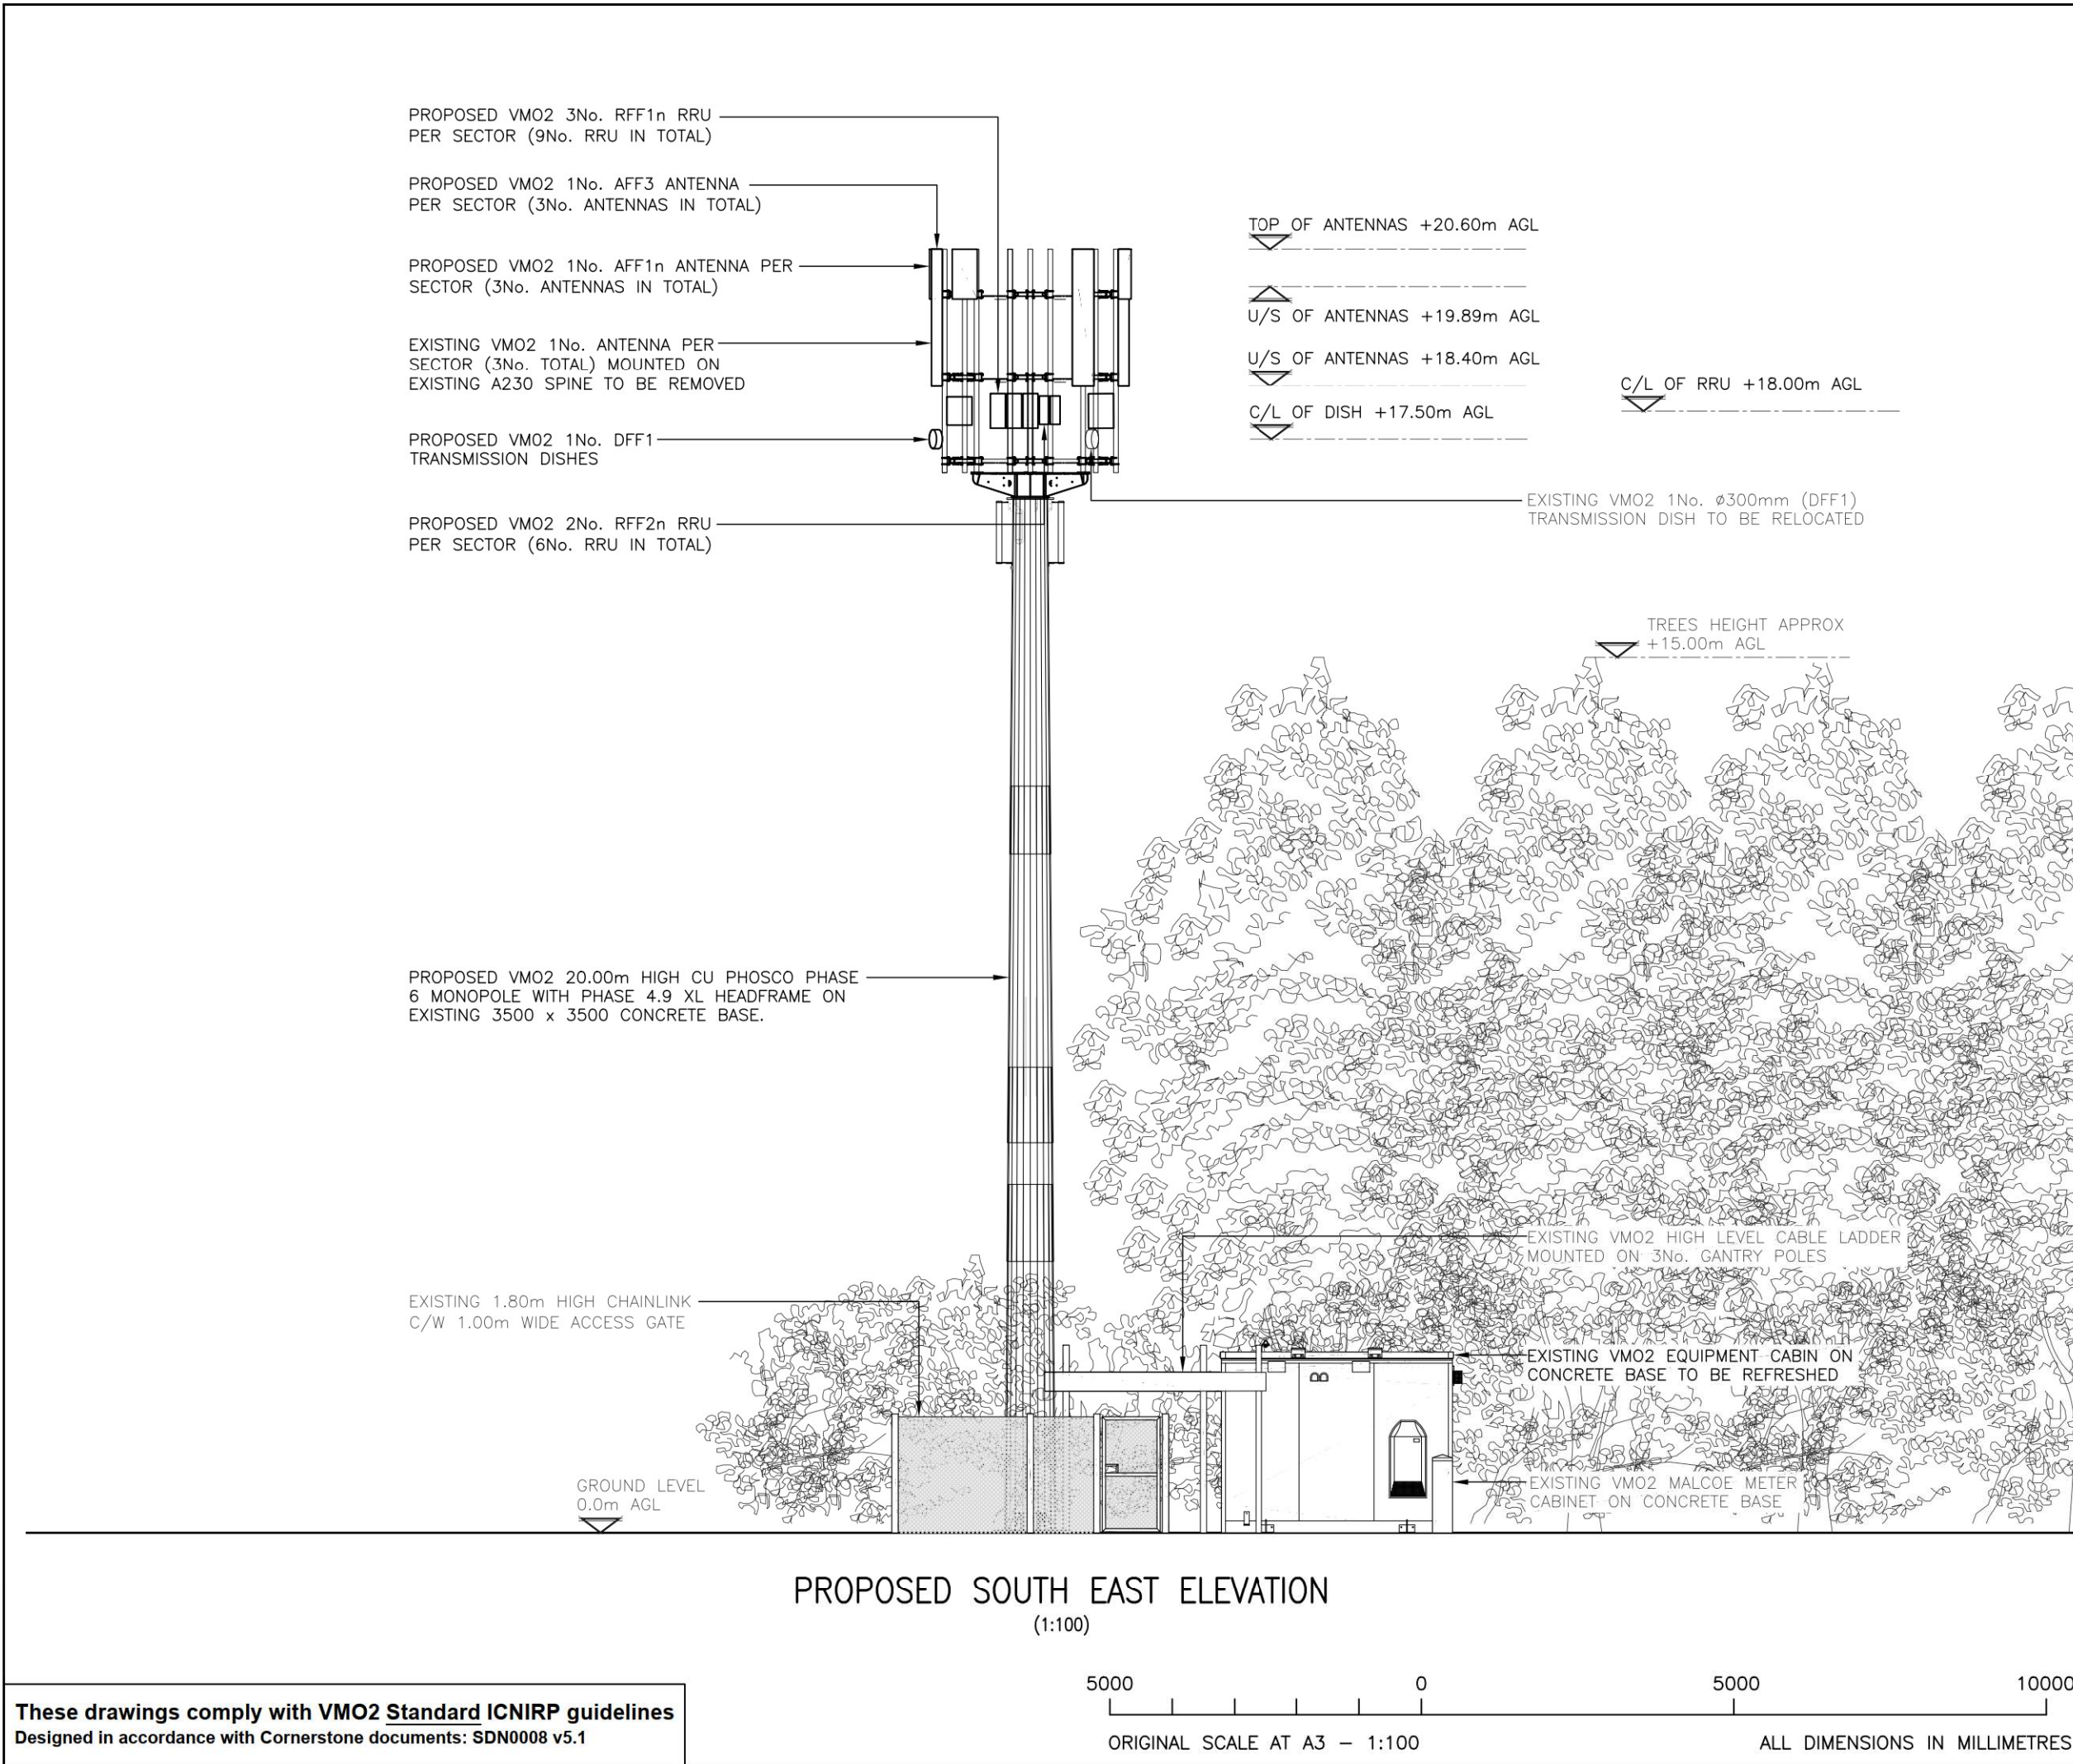

These drawings comply with VMO2 Standard ICNIRP guidelines
Designed in accordance with Cornerstone documents: SDN0008 v5.1

ALL DIMENSIONS ARE IN mm UNLESS NOTED OTHERWISE

N.G.R

E: 531609

N: 324235

NOTES:
EXISTING VM02 15.00m HIGH CU PHOSCO K3 MONOPOLE TO BE REMOVED AND OMIT FOR CLARITY

A	Issued for Approval	DBDA	UP	09.08.23
REV	MODIFICATION	BY	CH	DATE

CLARKEtelecom

Unit E, Madison Place, Northampton Road,
Manchester, M40 5AG
Tel: 0161 785 4500
Fax: 0161 785 4501
Web: www.clarke-telecom.com

O₂

CORNERSTONE - BEACON 3

Cell Name		Opt.
DOUBLE ROOF FARM		A
Cell ID No		
CORNERSTONE	VM02	VF
11330326	073899	N/A

Site Address / Contact Details

DOUBLE ROOF FARM
OFF OF HIGH ROAD A151
MOULTON, SPALDING
LINCOLNSHIRE
PE12 6NT

Drawing Title:
PROPOSED SITE ELEVATION

Purpose of Issue:	PLANNING	Dwg Rev:
Drawing Number:	301	A
Surveyed By: PW	Original Sheet Size: A3	Pack Issue:
Drawn: DBDA	Date: 09.08.23	Checked: UP
	Date: 09.08.23	A

SDNT0005 Version 1.3