

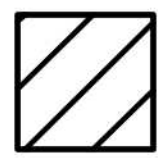


Rev.	Date	Details
A	29.10.25	Soft landscaping removed. Fencing clarified.

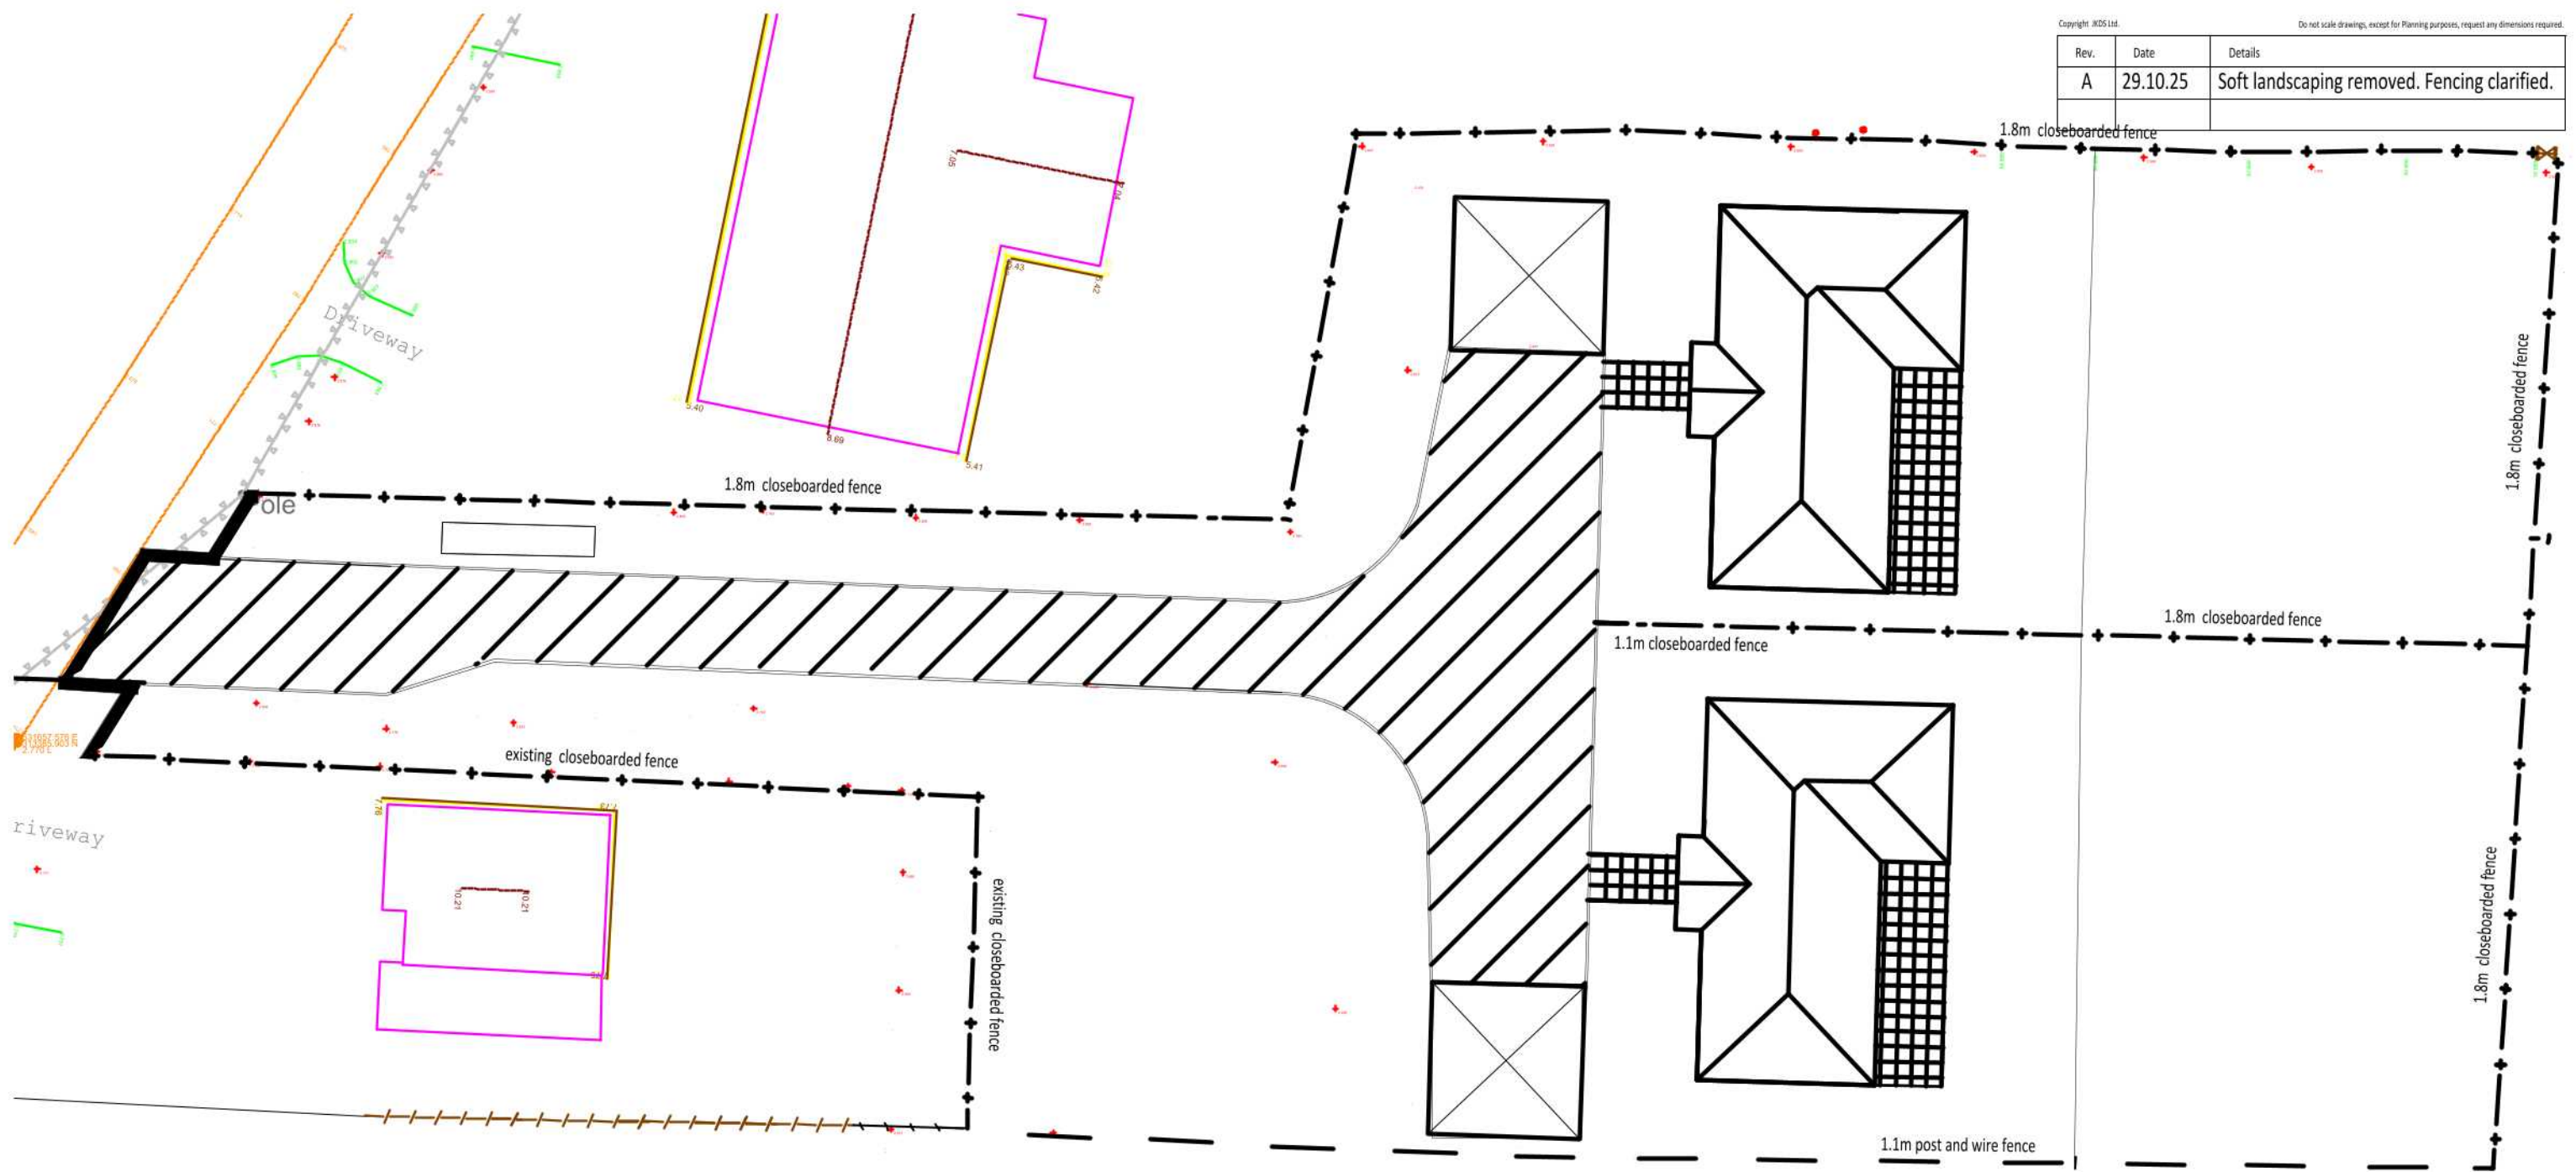

BRINDLE BLOCK PAVING
TO ACCESS AND PARKING/
TURNING AREAS.

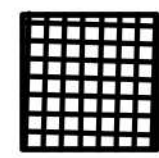

BRADSTONE TEXTURED
BUFF PAVING SLABS

- = 1.1m high post and wire fence.
- = 1.1m high close boarded fence
- = 1.8m high close boarded fence.



Client: LGDESIGNAND BUILD	Proposal: WESTERLEY, BACK LANE, WHAPLODE DROVE	Scale @ A3 1 : 250	Title PROPOSED HARD LANDSCAPING
JANICE KENDRICK DESIGN SERVICES	e-mail- jkds@talk21.com tel : 07711 007209	Dwg No. 25. 3651. 05	