
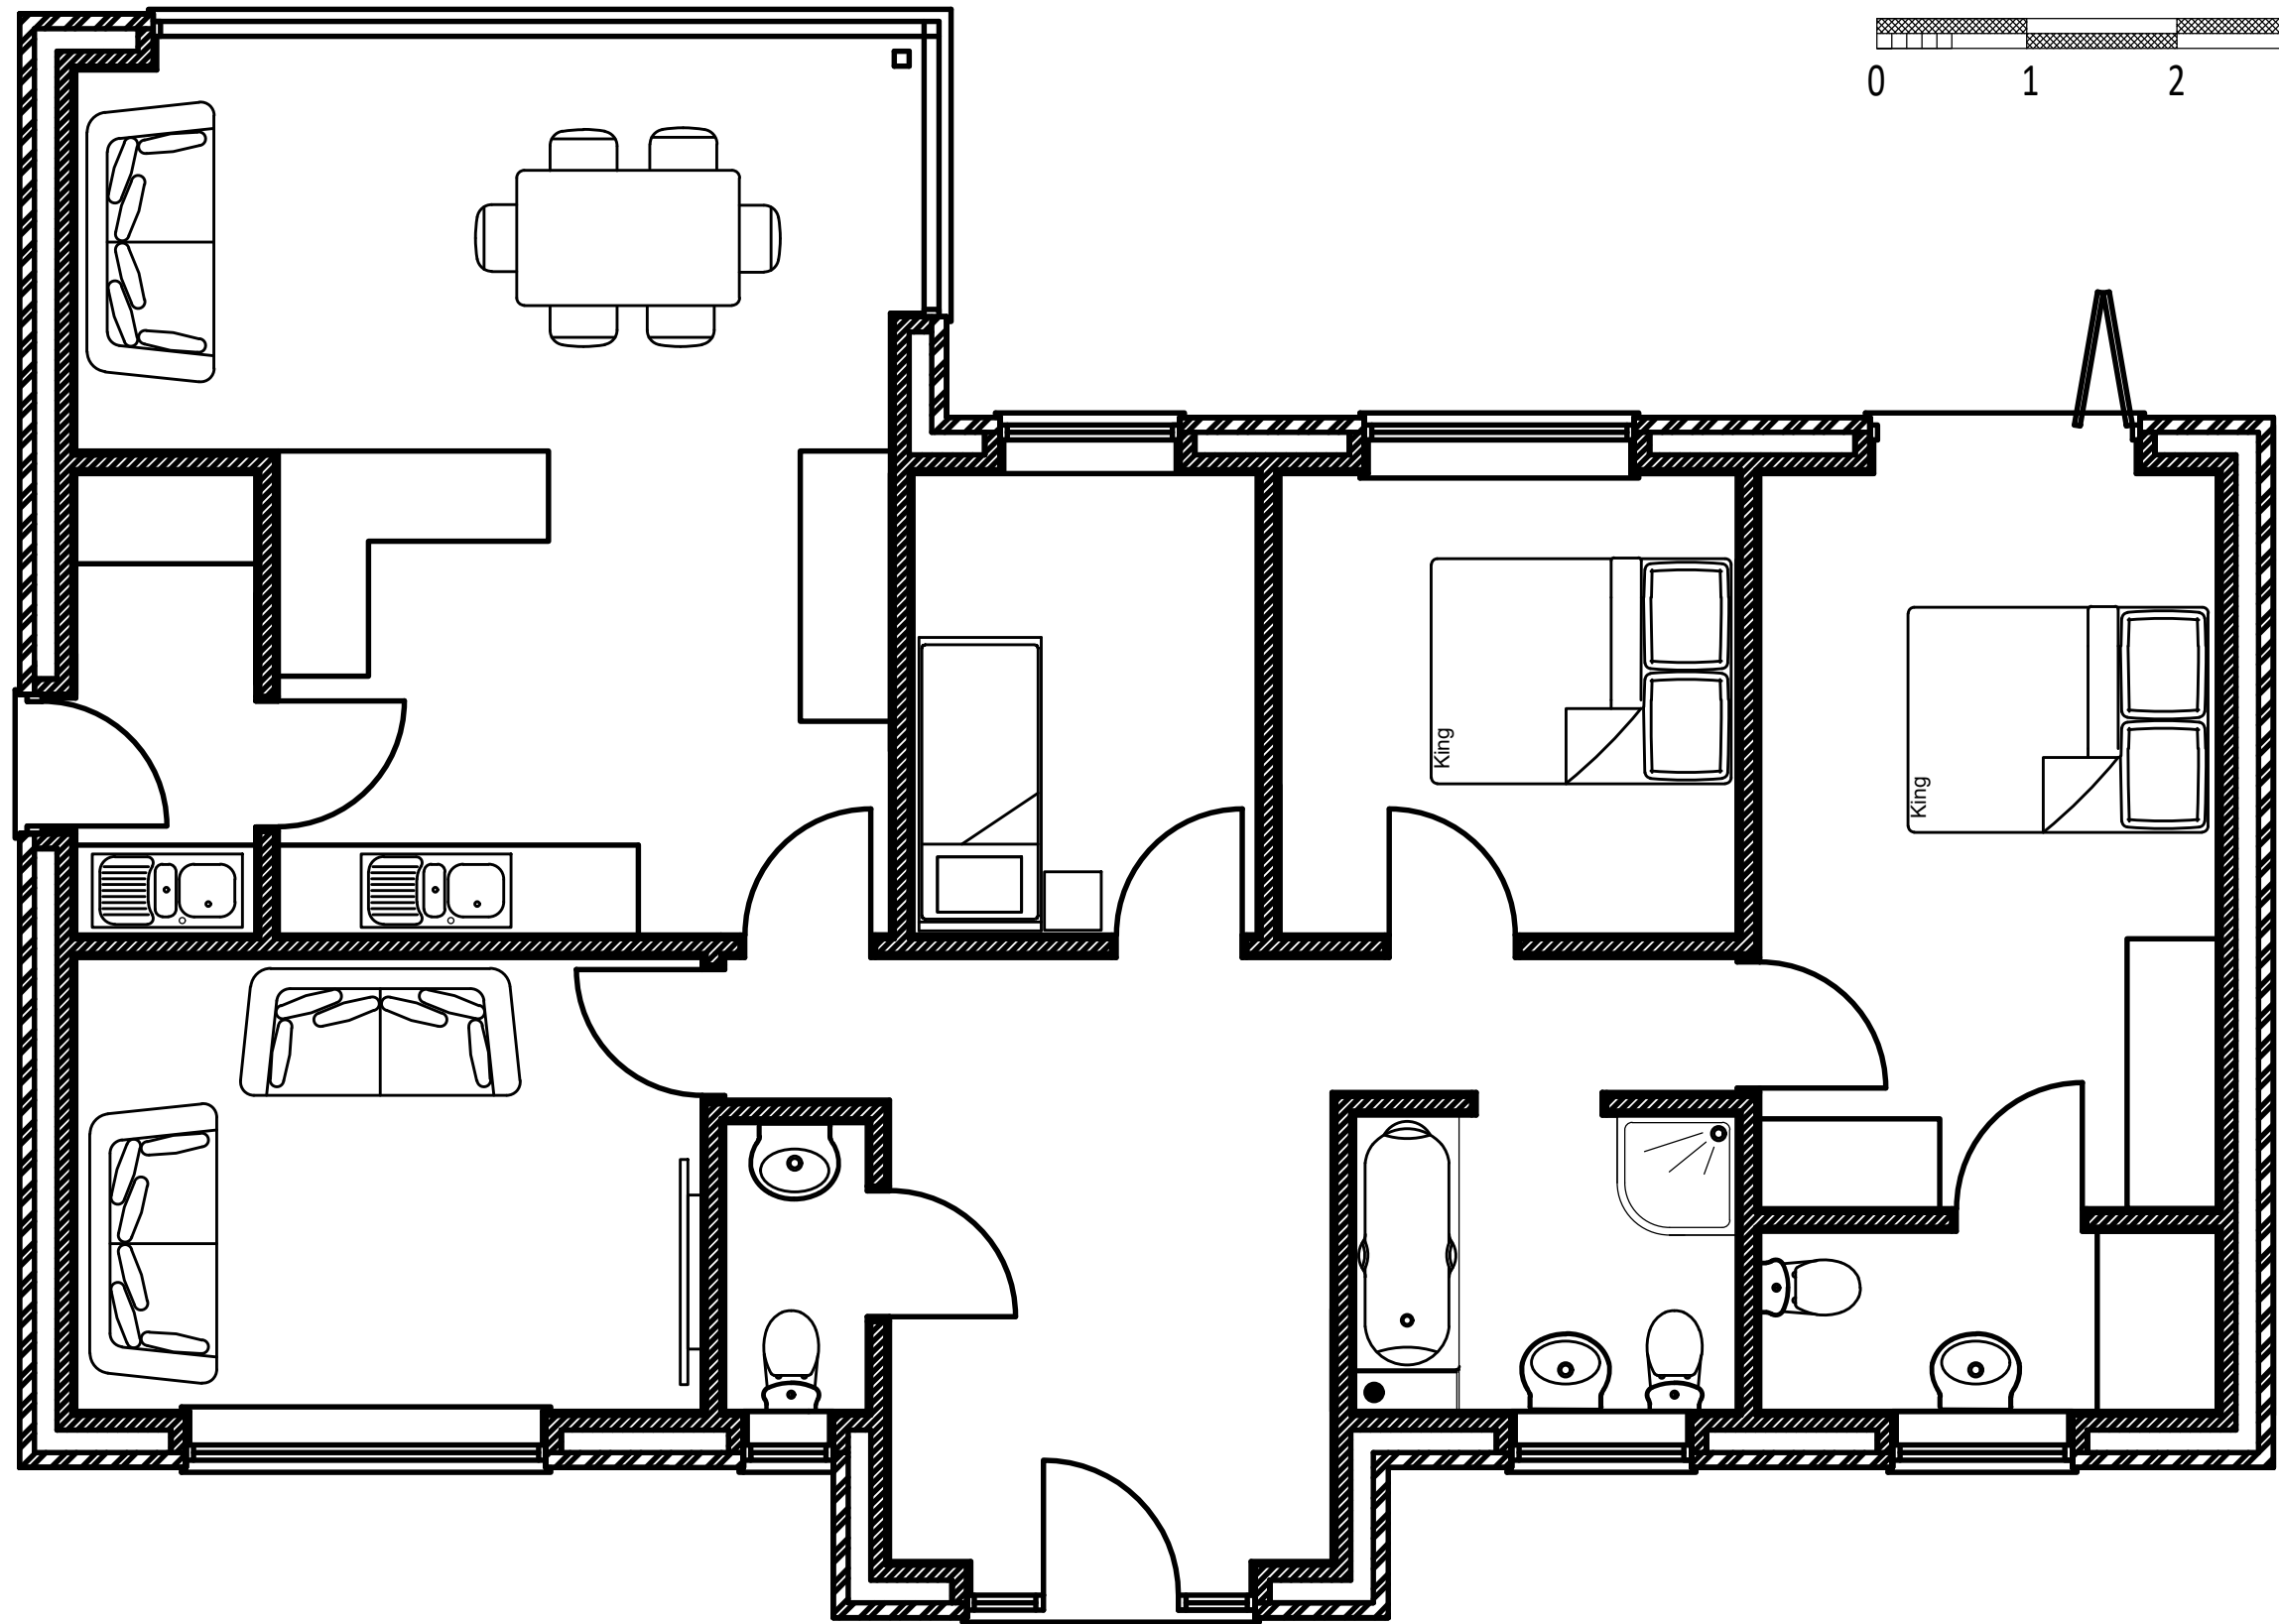


Rev.	Date	Details

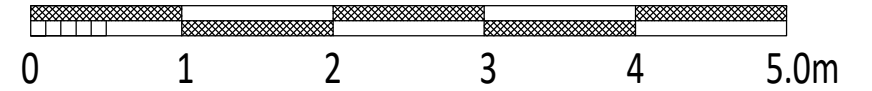

Client: LGDESIGNAND BUILD	Proposal: WESTERLEY, BACK LANE, WHAPLODE DROVE	Scale @ A3 1 : 50	Title BUNGALOW LAYOUT
JANICE KENDRICK DESIGN SERVICES	e-mail- jkds@talk21.com tel : 07711 007209	Dwg No. 25. 3651. 02	