
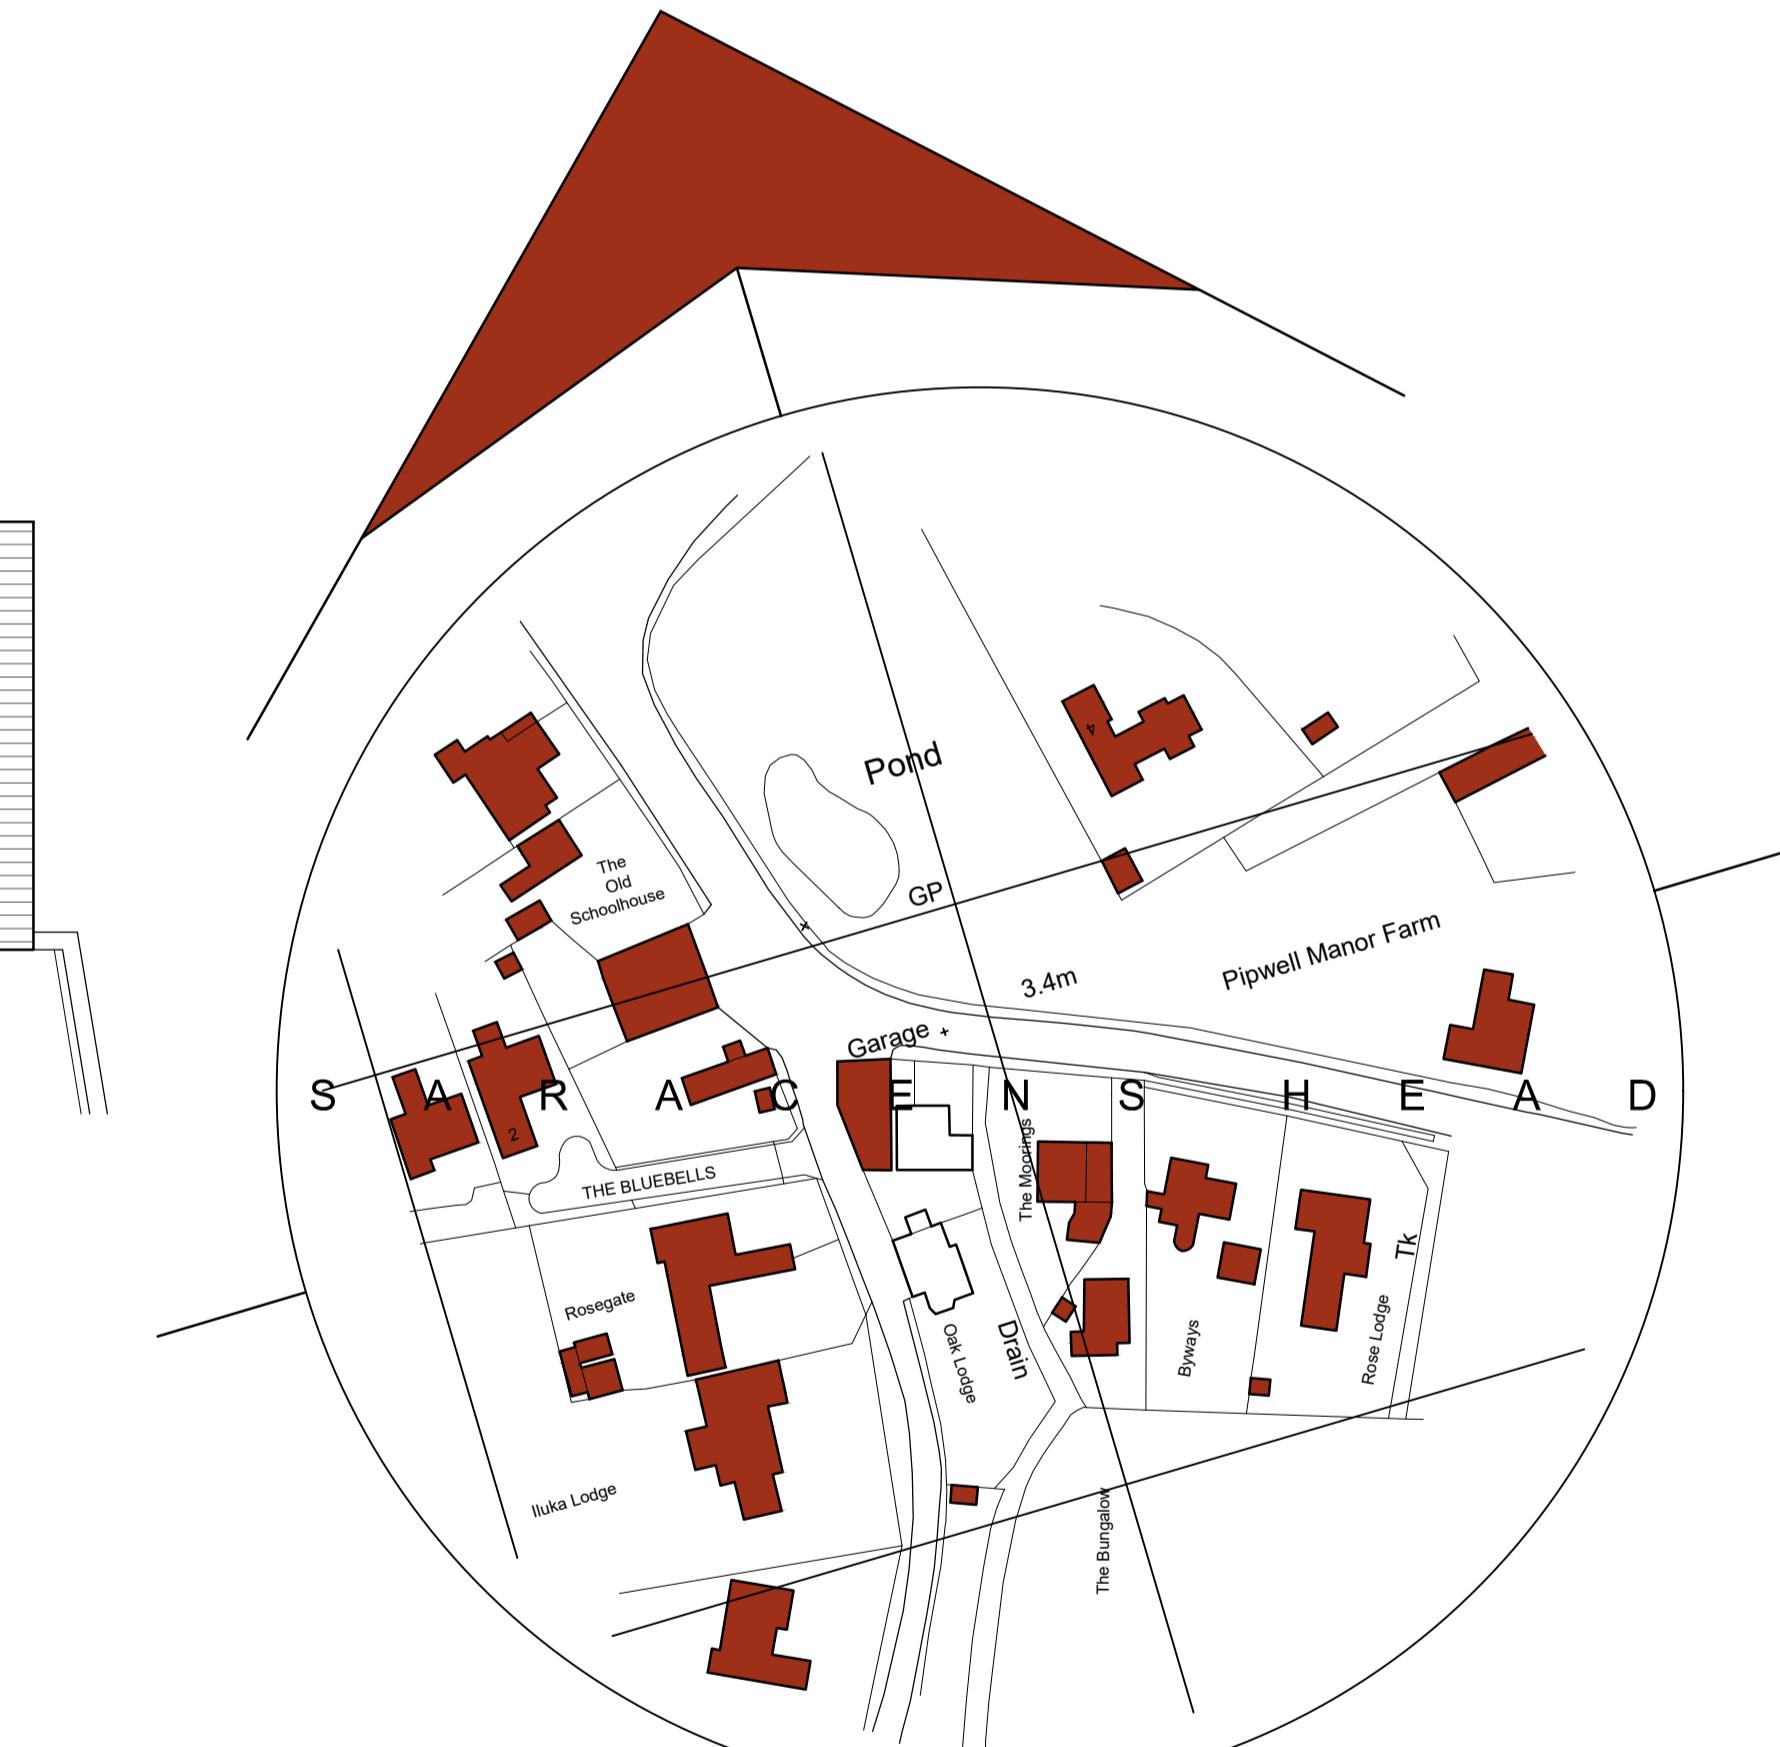
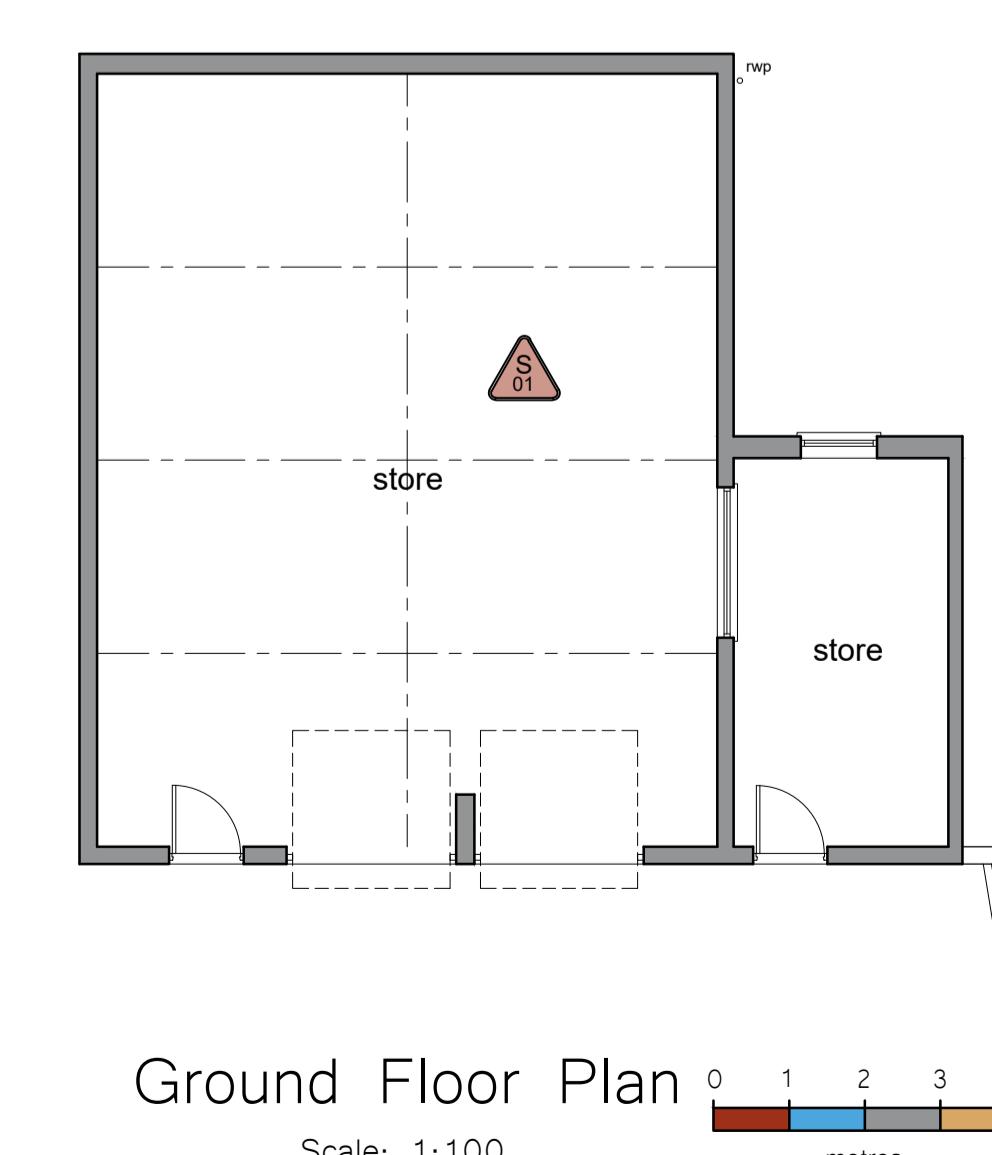
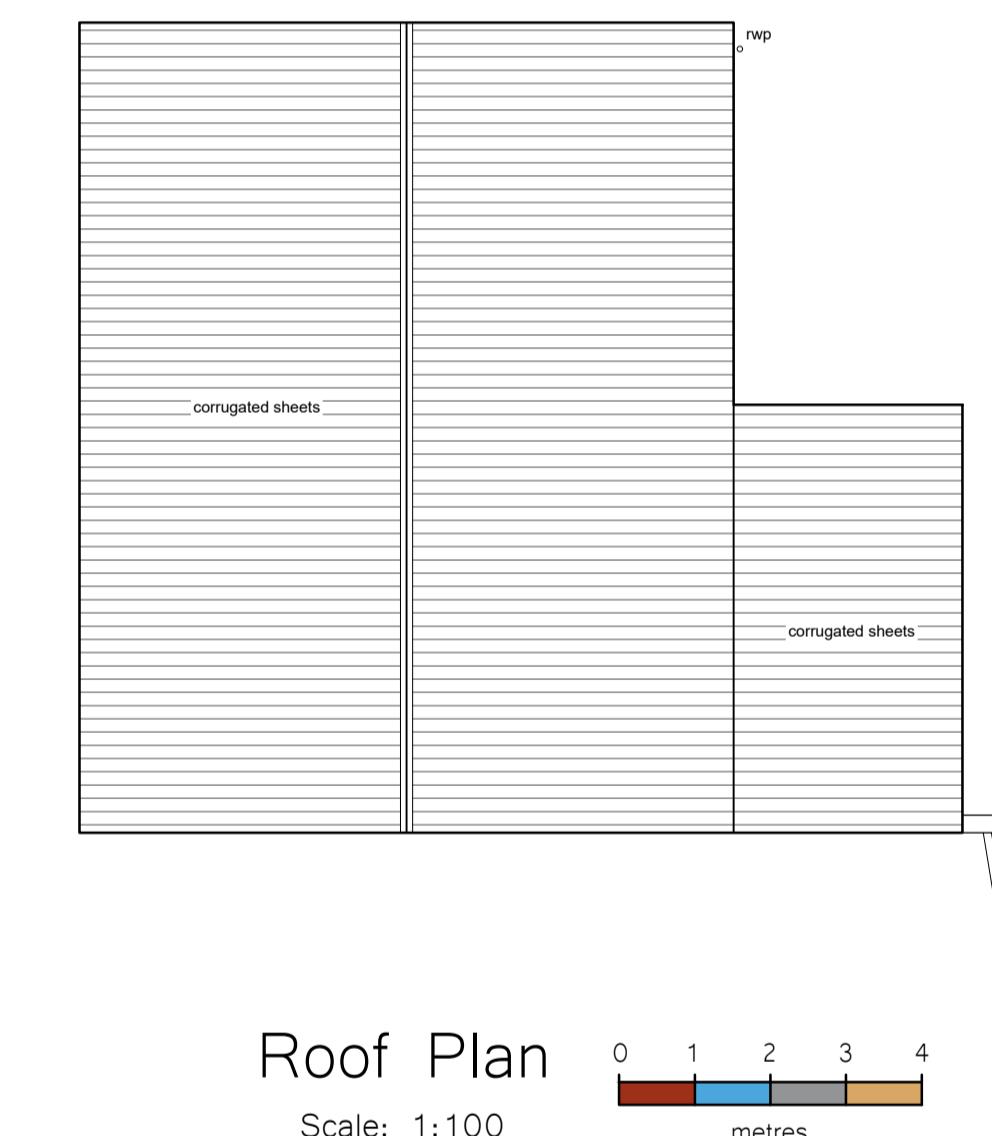
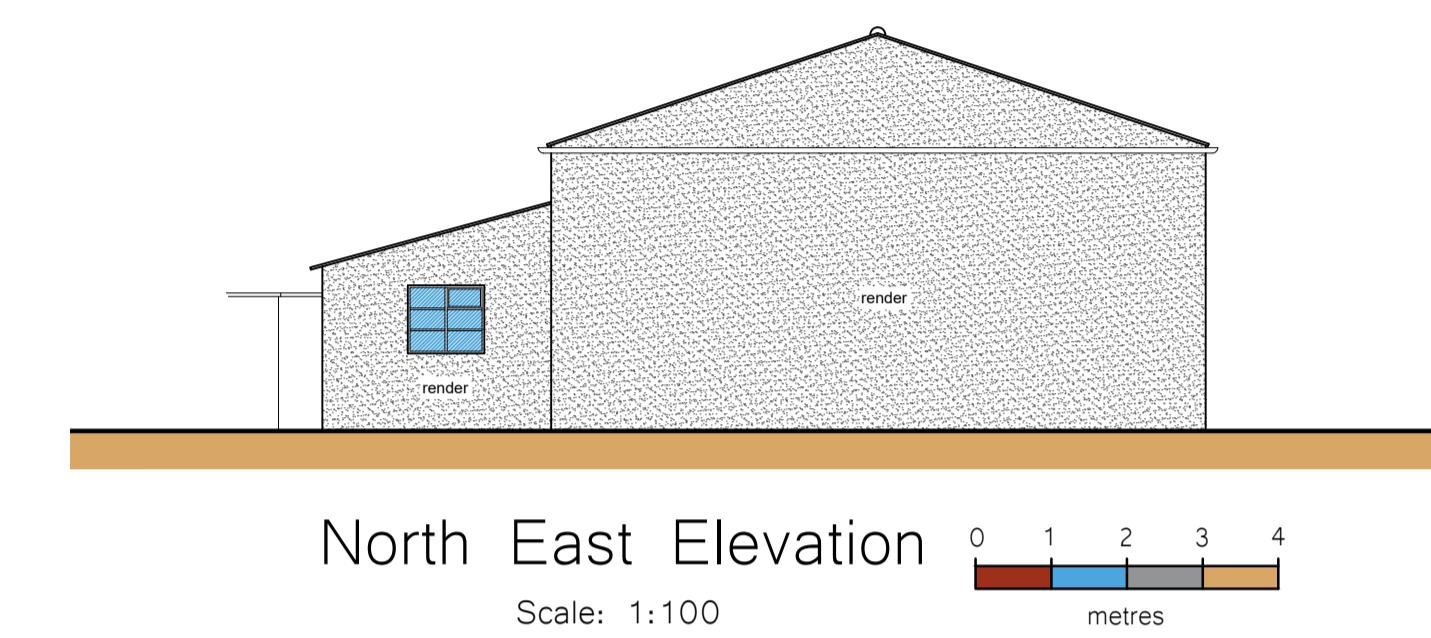


General Notes
 1. All dimensions are shown in 'mm' unless otherwise stated.
 2. The contractor, sub-contractors and suppliers must verify all dimensions on site prior to the commencement of any work.
 3. This drawing is to be read in conjunction with all relevant engineers and specialist sub-contractors drawings and specifications.
 4. Any discrepancies are to be brought to the designers attention.

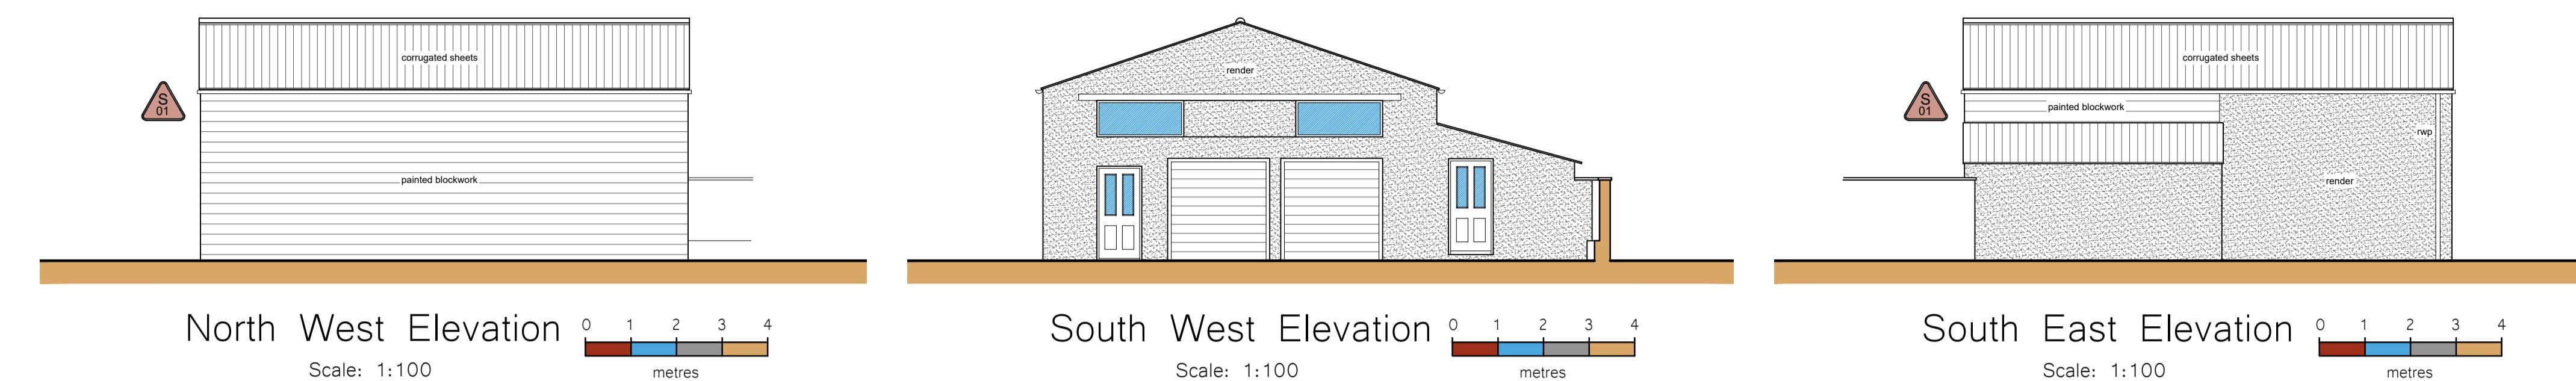

Revisions

SITE RISK NOTIFICATION KEY

S01	Potential Asbestos	S02	Piped Drain
S03	Overhead Electric Cables	S04	Unknown Contamination
S05	Public Footpath		

Status

AS EXISTING

SWANN EDWARDS
A R C H I T E C T U R E

Swann Edwards Architecture Limited, Black Barn, Fen Road,
Guyhirn, Wisbech, Cambs, PE13 4AA
01945 450694 e info@swannedwards.co.uk w www.swannedwards.co.uk

Proposed New Dwelling Oak Lodge, Saltney Gate Saracens Head, Holbeach For Mr M Hayes	Date November 2024	Drawn by RS Checked by
Survey Drawing Plans, Sections and Elevations Site and Location Plans	Dwg No. SE-2213	Job Title Drawing Title Sheet Size A1
	Dwg No. 100	Revision