


PROPOSED FIRST FLOOR PLAN

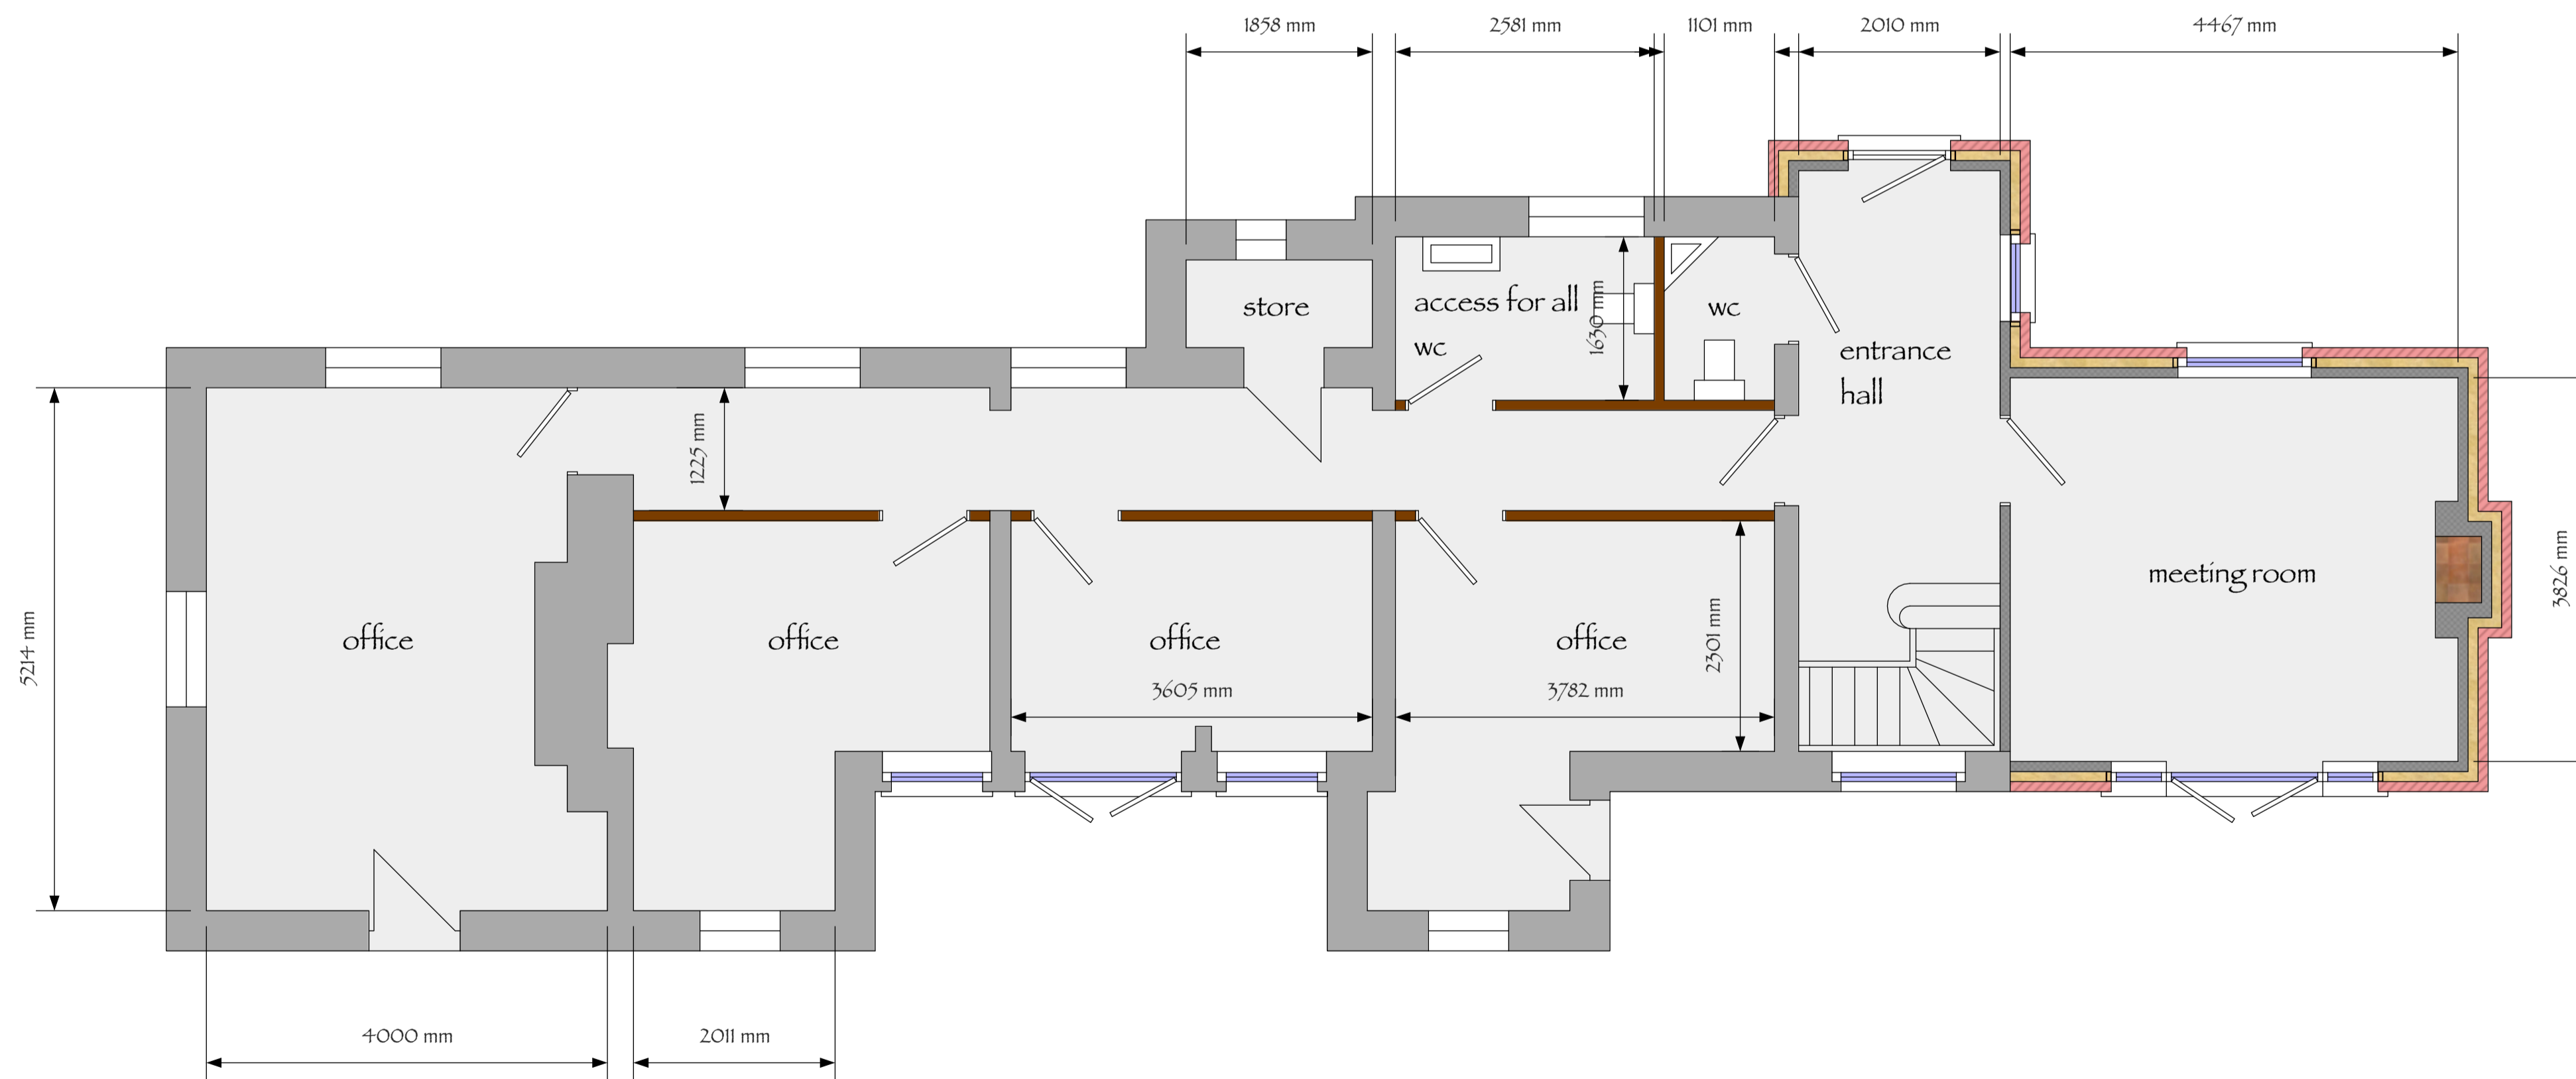

PROPOSED GROUND FLOOR PLAN

PROPOSED ALTERATION AND EXTENSION
OF FORMER RAILWAY STATION HOUSE
INTO OFFICES AND STORAGE BUILDING AT
STATION ROAD GEDNEY Lincs

DO NOT SCALE FROM THIS DRAWING

K G CONTRACTORS LTD
CONSTRUCTION SPECIALISTS
184, AVENUE FARM, SUTTON BRIDGE, SPALDING, LINCOLNSHIRE, PE12 9QF
TEL NO. 01406 359115; MOB. NO. 07860 242434

PROPOSED OFFICE PLANS

JAN 17 | 1/50

J079-PL 8

Julian Warrick
Architectural Design Consultant

SEE your design. Imagine no longer how it looks. SEE how it looks.

Email: julian@jwarrick-design-cons.com
Tel: 01775 820123
Mob: 07849 652067
www.JulianWarrick.co.uk
Google +

8 Beech Grove
Donington
Spalding
Lincs
PE11 4XQ