

Notes

All dimensions must be checked on site and not scaled from this drawing, any discrepancies to be reported to the office below.

The Contractor shall make a survey of the site and shall be responsible for obtaining all dimensions and levels necessary for the proper construction of works as indicated.

Client
CSAPO

Job Title
**41 BACKGATE
COWBIT
SPALDING**

Drawing Title
PROPOSED BLOCK PLAN

©Copyright

ELEVATION
ELEVATION DESIGN LTD
DESIGN - CONSTRUCTION
PROJECT MANAGEMENT
22 HIGH SREET NORTH FERRIBY HU14 3JP

Telephone 01482 221155
Fax 01482 221105
Email forename@elevationdesign.org.uk

Revisions	Date	Description	DR	CH
			RB	

Status
PLANNING

Scale
A2- 1:200

Date
26.01.2026


Drawn By
RB

Checked

Approved

Drawing No.
1001/485/03

Rev

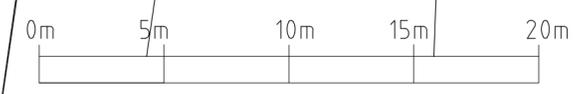

1:200 scale bar