

Notes

All dimensions must be checked on site and not scaled from this drawing, any discrepancies to be reported to the office below.

The Contractor shall make a survey of the site and shall be responsible for obtaining all dimensions and levels necessary for the proper construction of works as indicated.

Client

**CSAPO**

Job Title

**41 BACKGATE  
COWBIT  
SPALDING**

Drawing Title

**EXISTING SURVEY**

©Copyright

**ELEVATION**

ELEVATION DESIGN LTD

DESIGN - CONSTRUCTION  
PROJECT MANAGEMENT

22 HIGH STREET NORTH FERRIBY HU14 3JP

Telephone 01482 221155  
Fax 01482 221105  
Email forename@elevationdesign.org.uk

Revisions	Date	Description	DR	CH

Status

**EXISTING SURVEY**


Scale A3- 1:100 Date 26/01/2026

Drawn By RB Checked Approved


Drawing No. 1001/485/04 Rev




**Front Elevation**

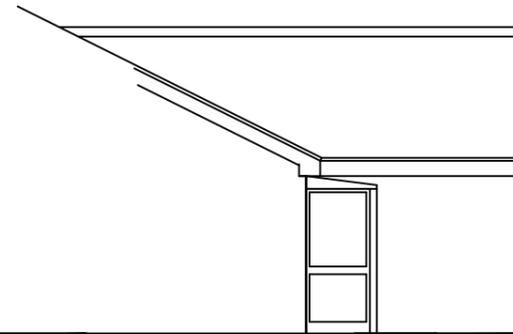

**Side Elevation**

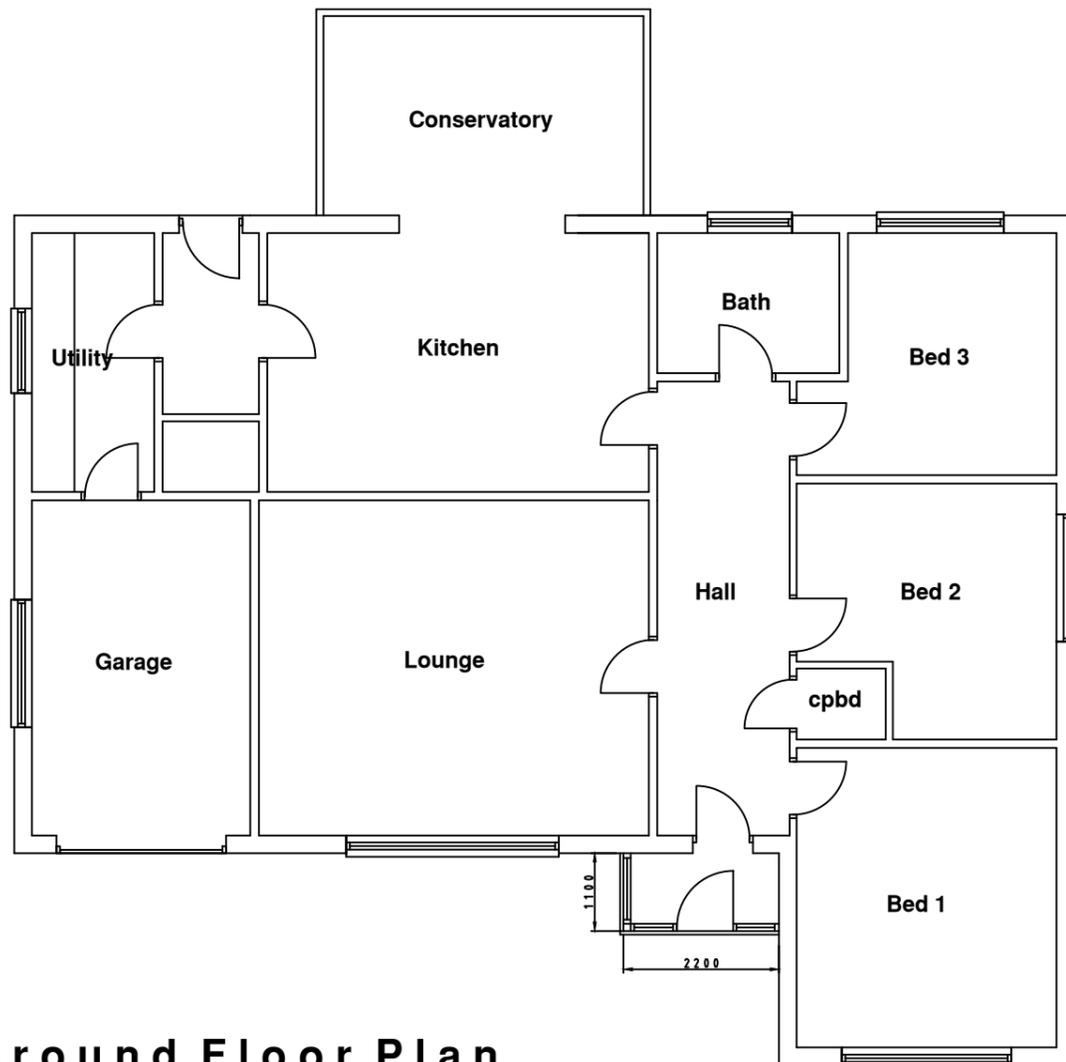

**Ground Floor Plan**

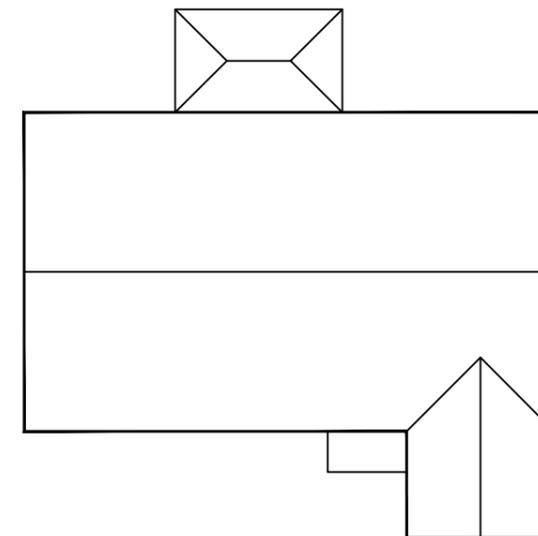

**Roof Plan 1:200**

