



Front Elevation

Side Elevation


Obscure panels

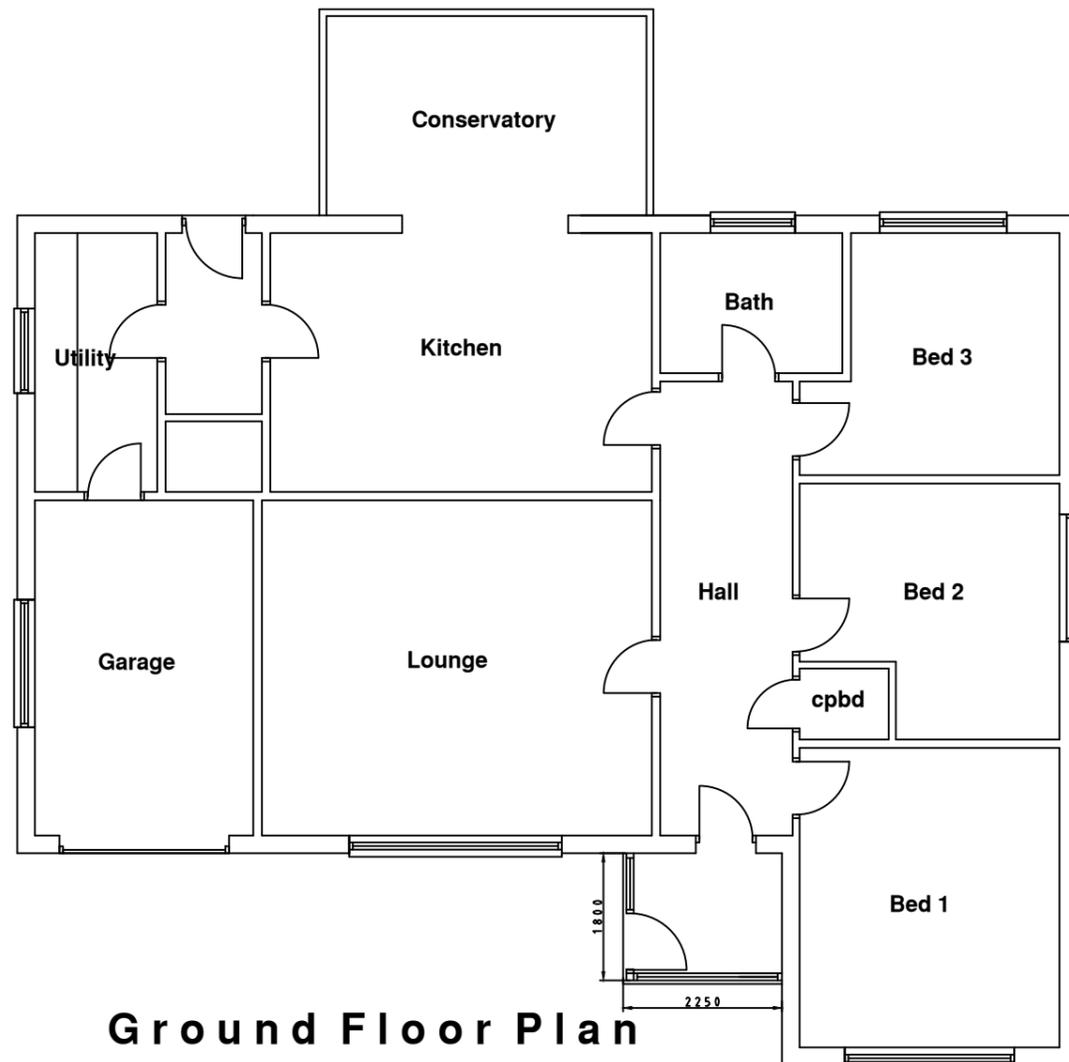

Ground Floor Plan

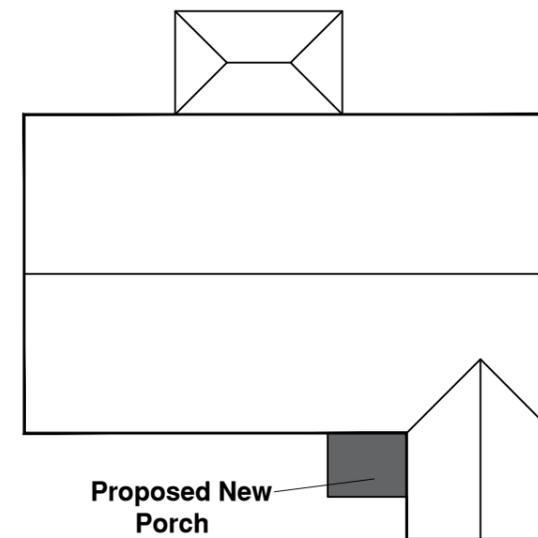

Roof Plan 1:200

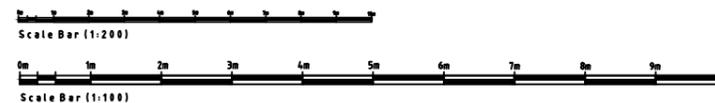

Notes

All dimensions must be checked on site and not scaled from this drawing, any discrepancies to be reported the office below.

The Contractor shall make a survey of the site and shall be responsible for obtaining all dimensions and levels necessary for the proper construction of works as indicated.

Client

CSAPO

Job Title

**41 BACKGATE
COWBIT
SPALDING**

Drawing Title

PROPOSED SCHEME

©Copyright

ELEVATION

ELEVATION DESIGN LTD

DESIGN - CONSTRUCTION
PROJECT MANAGEMENT

22 HIGH STREET NORTH FERRIBY HU14 3JP

Telephone 01482 221155
Fax 01482 221105
Email forename@elevationdesign.org.uk

Revisions	Date	Description	DR	CH

Status

PROPOSED SCHEME

Scale A3- 1:100 Date 26/01/2026

Drawn By RB Checked Approved

Drawing No. 1001/485/05 Rev