





Front Elevation
(Facing South)



Side Elevation

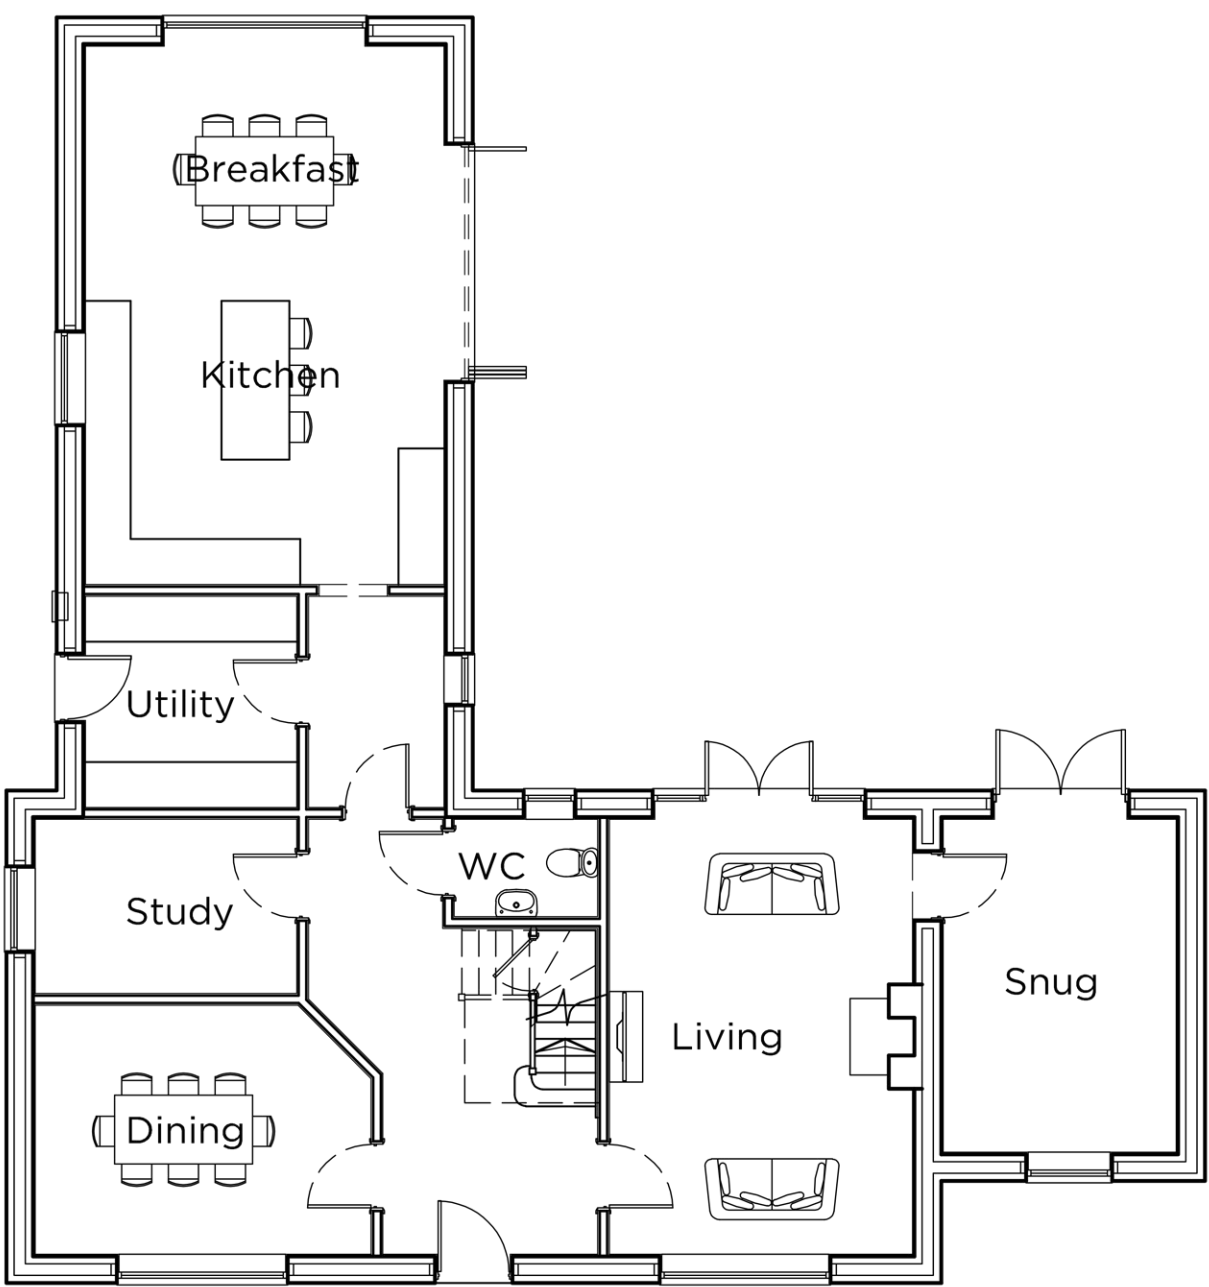


Ground Floor

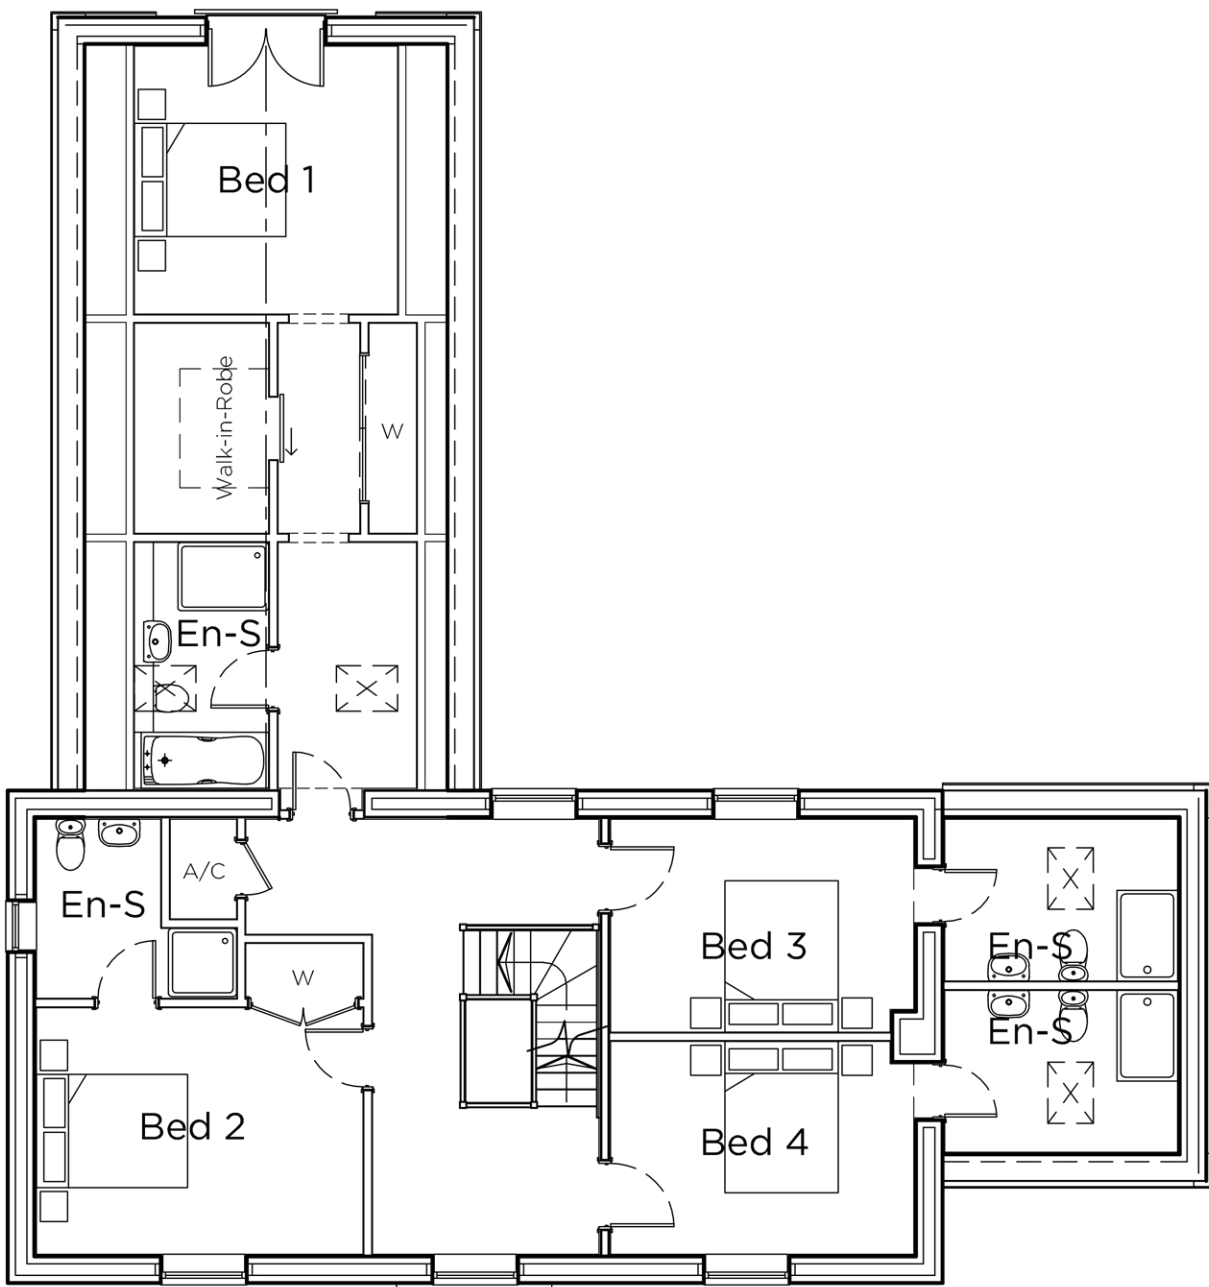

First Floor



Second Floor

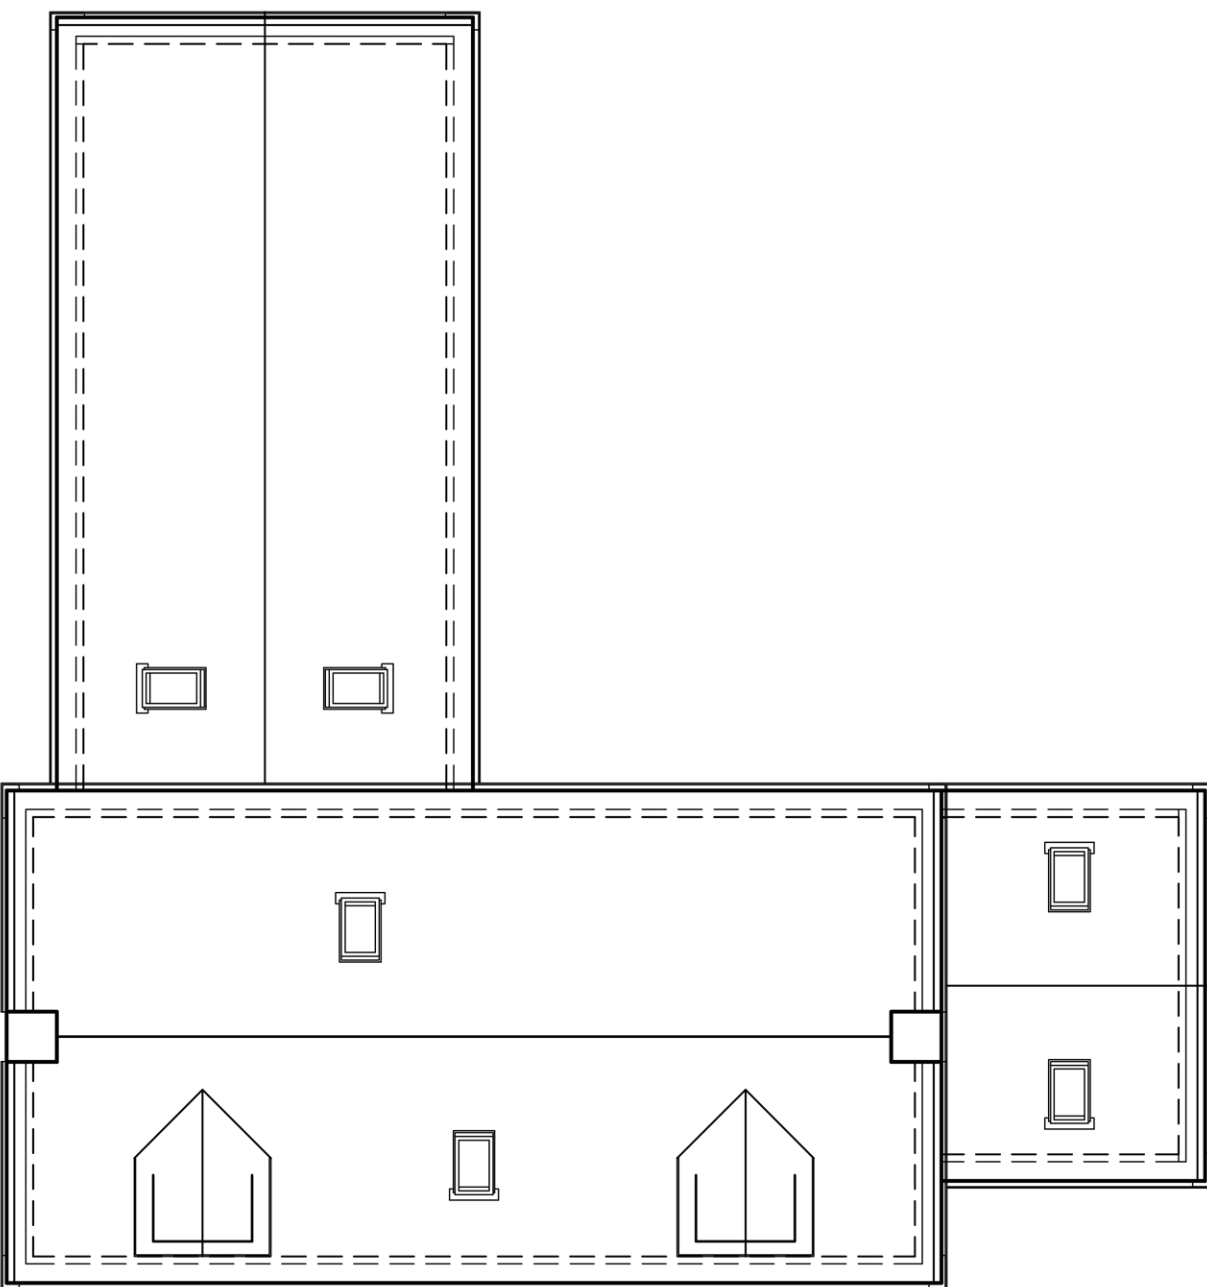

Roof Plan



Rear Elevation



Side Elevation



seven22
ARCHITECTURE LTD

22 SHORE VIEW, PETERBOROUGH
CAMBRIDGESHIRE, PE7 8FS
E:info@seven22.co.uk - T:07799 585277

PROJECT
RESIDENTIAL DEVELOPMENT
110-112 BARRIER BANK
COWBIT
SPALDING
LINCOLNSHIRE PE12 6AQ

SH
SCENIC
HOMES

CLIENT
SCENIC HOMES LTD

TITLE
PROPOSED PLANS & ELEVATIONS (PLOT 5)

DRAWING No.
114 P09

SCALE
1:100 @ A1

DATE
AUG 2025

REV