


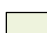





LEGEND

-  Proposed Grass (Rear Gardens)  
To be seeded
-  Proposed Grass (Front Gardens & POS)  
To be laid with turf
-  Proposed Ornamental Planting  
Mixed shrub and herbaceous planting  
5-7ltr pots with 10ltr specimens  
Planting beds to receive 75mm depth ornamental bark mulch.
-  Proposed Formal Hedge  
To be planted at 60-80cm container stock at 5 per lin.m
-  Proposed Deciduous Tree (Single Stem)  
Extra Heavy Standard trees, 16-18cm girth,  
4.5-5m high to be planted with a double-timber stake secured with a rubber tree tie.

PHASE 1:

Refer to Landscape Layout ref. 3448 101

GENERAL NOTES

- This drawing is the copyright of tpm landscape Ltd and cannot be reproduced in any form without the consent of the company.
- This drawing is to be read in conjunction with detail landscape drawings, details and specification.
- This drawing is to be read in conjunction with all relevant Architects', Engineer's, Specialists, Bills of Quantities and Specifications.
- The insertion of any firm or proprietary brand on this drawing is an indication of the class or quality required and does not exclude the use of alternative materials that are equal in performance, quality and appearance, provided that they have been approved in writing by the Landscape Architect.
- The Contractor is responsible for accurately ascertaining the position of underground services and responding to all relevant service easement requirements.
- All dimensions are in millimetres unless stated otherwise, for the purposes of construction this drawing must not be scaled and only written dimensions used. Written and scaled dimensions to be checked on site, any discrepancies reported prior to work commencing. IF IN DOUBT PLEASE ASK.
- All work and materials are to be in accordance with the relevant British Standards and Code of Practice.
- All Proprietary products are to be used strictly in accordance with the manufacturer's instructions and details.

REVISION NOTES

Rev	By	Description	Date
B	EG	Updated in line with new layout	22.05.20
A	DC	Updated in line with architect comments	11.09.19

Client  
**Longhurst Group Limited**

Project  
**Crease Drove, Peterborough**

Description  
**Landscape Layout (Phase 2)**

Status  
**For Approval**

Scale @ A2 <b>1:500</b>	Drawn <b>KD</b>	Checked <b>DC</b>	Date <b>09.09.19</b>
Job number <b>3448</b>	Drawing number <b>102</b>	Revision <b>B</b>	

**tpm landscape**  
chartered landscape architects  
address: 4th Floor Studio 10 Little Lever St Manchester M1 1HR  
tel: 0161 235 0600 fax 0601 email info@tpmlandscape.co.uk