


NOTE: All drawings are the copyright of sharman architecture.

PLOT 3 FIRST FLOOR
AREA 61 SQUARE METRES

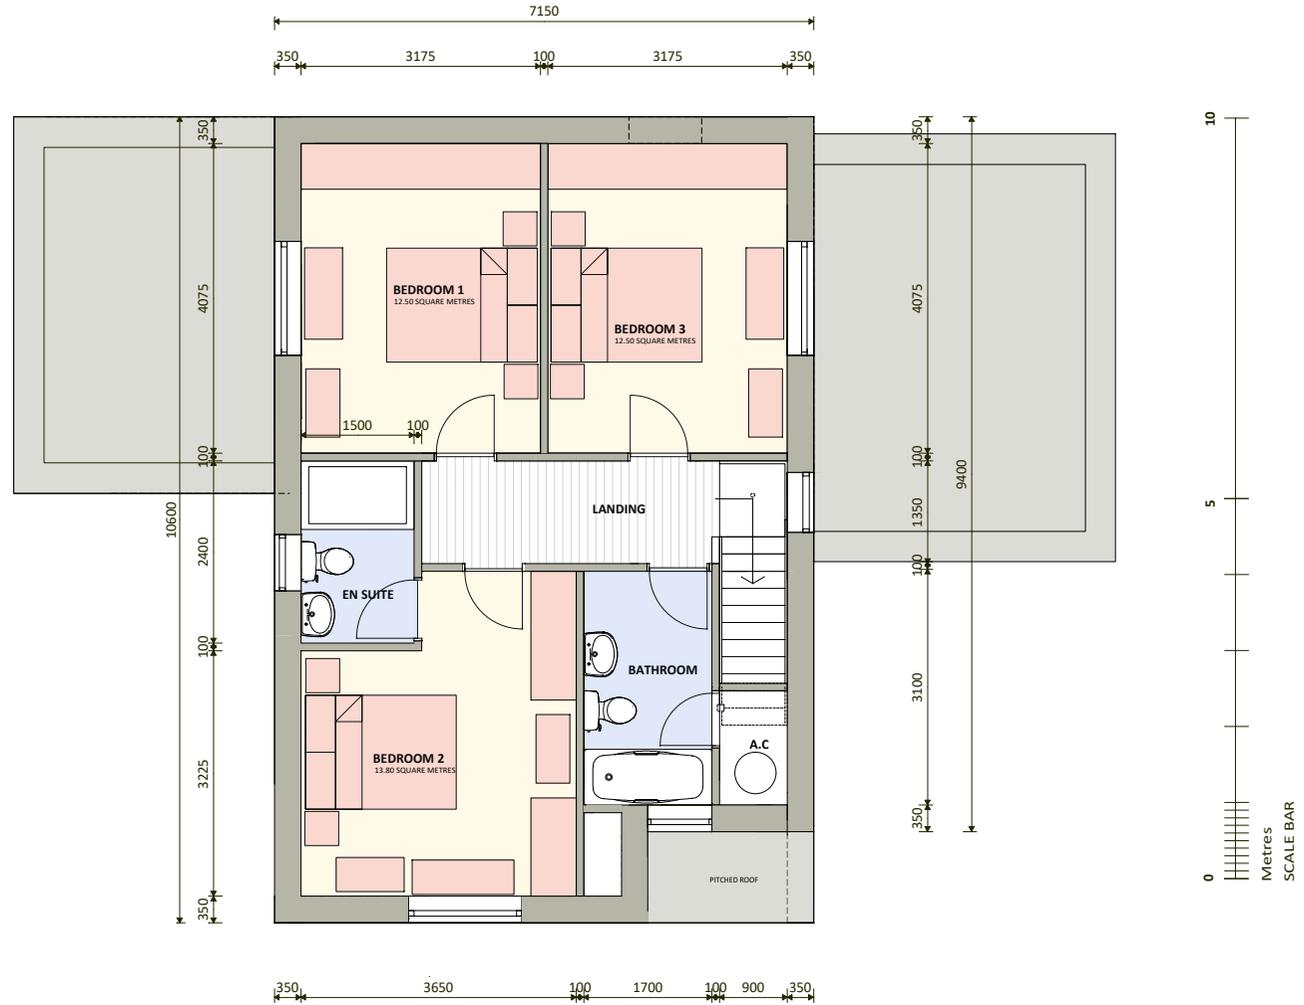

title PLOT 3 FIRST FLOOR PLAN	scale 1:100 @ A4	date OCTOBER 2025
contract MR MARK BLACKBIRD	revision E 13/10/2025 REDESIGNED FOR FURTHER PLANNING APPLICATION F 07/01/2025 REVISED FOR FURTHER PLANNING APP	

sharman architecture
 OAK BARN. WILLOW DROVE. BOROUGH FEN. PETERBOROUGH. PE6 7QB
 tel: 07724 529 094 email: paulsharman1@btinternet.com