




FRONT ELEVATION

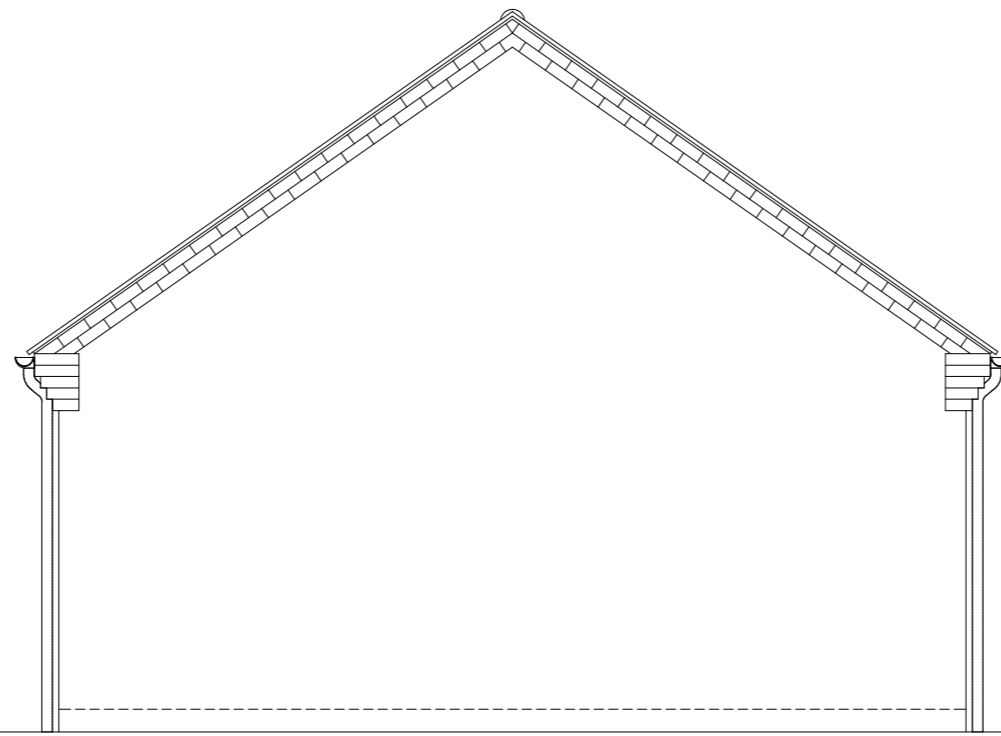

SIDE ELEVATION

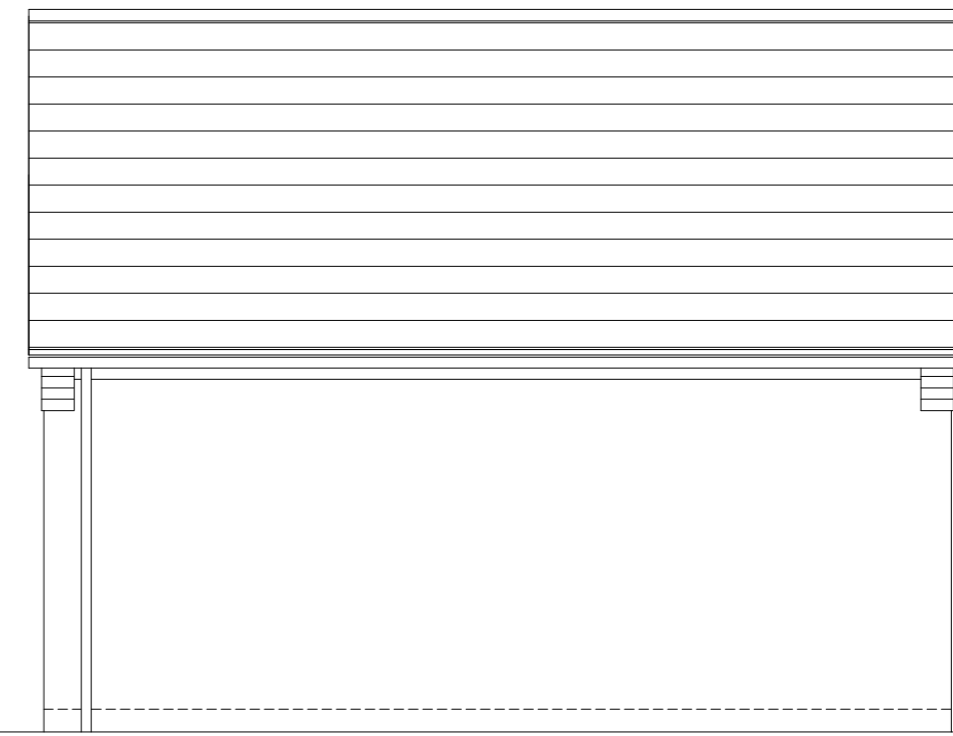


REAR ELEVATION

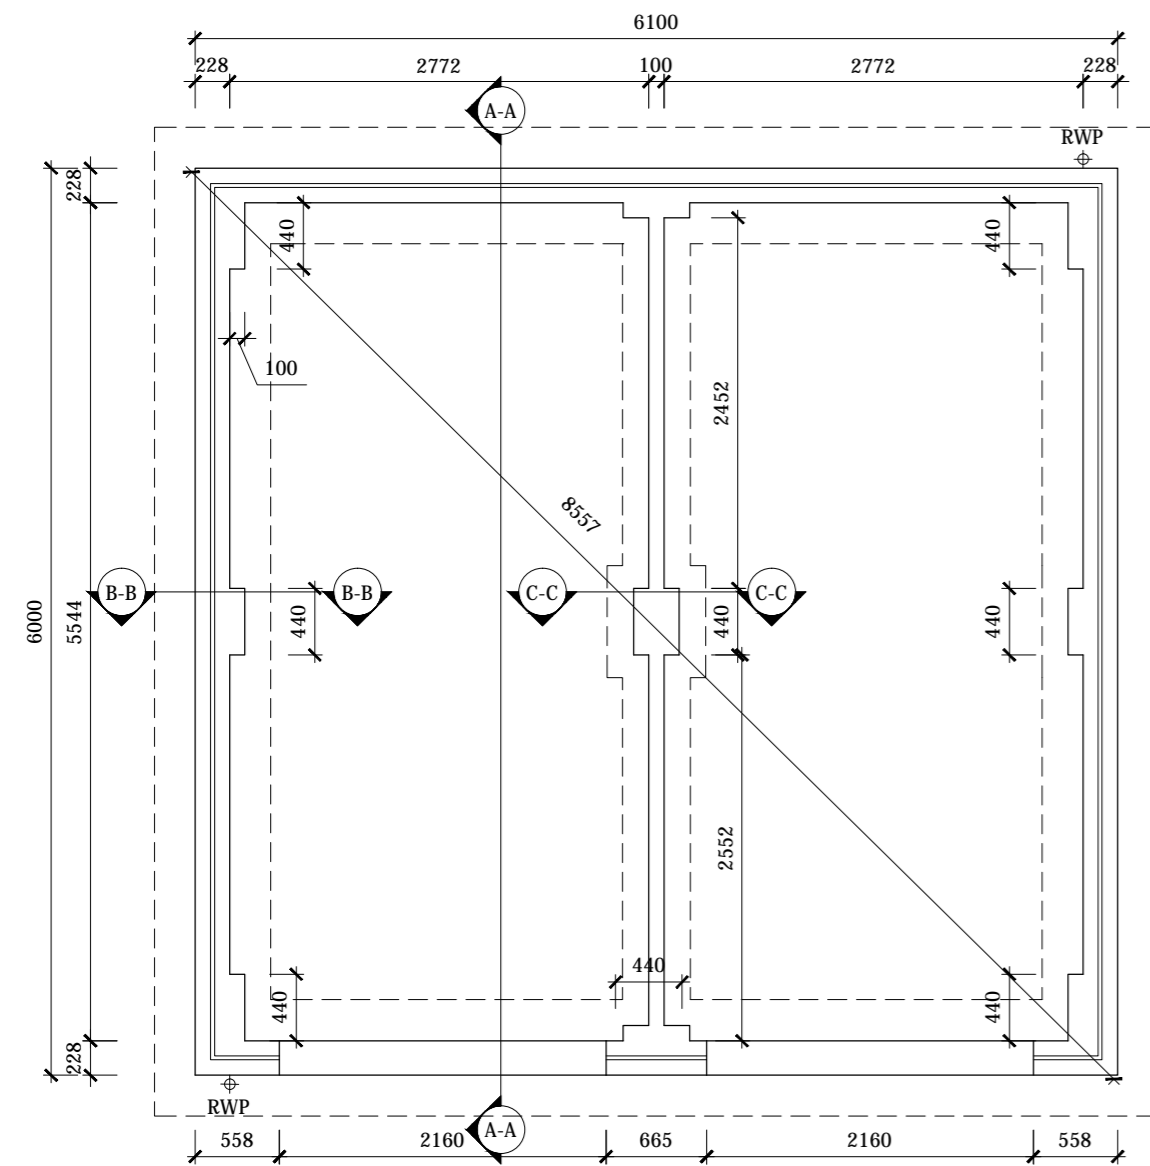


SUBSTRUCTURE PLAN

RWP positions dependant on roof span. See Elevations

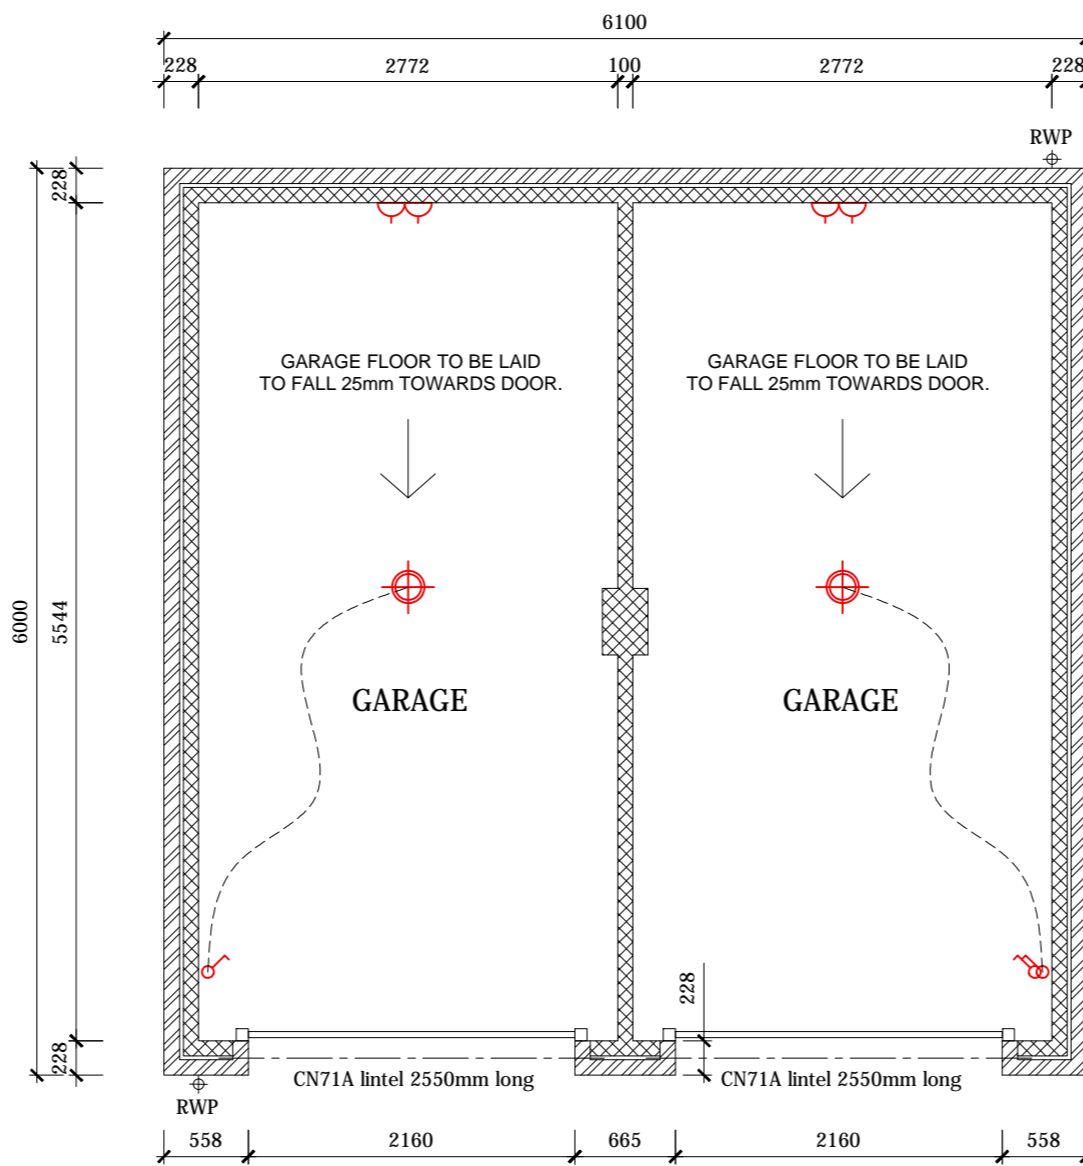

GARAGE PLAN

RWP positions dependant on roof span. See Elevations

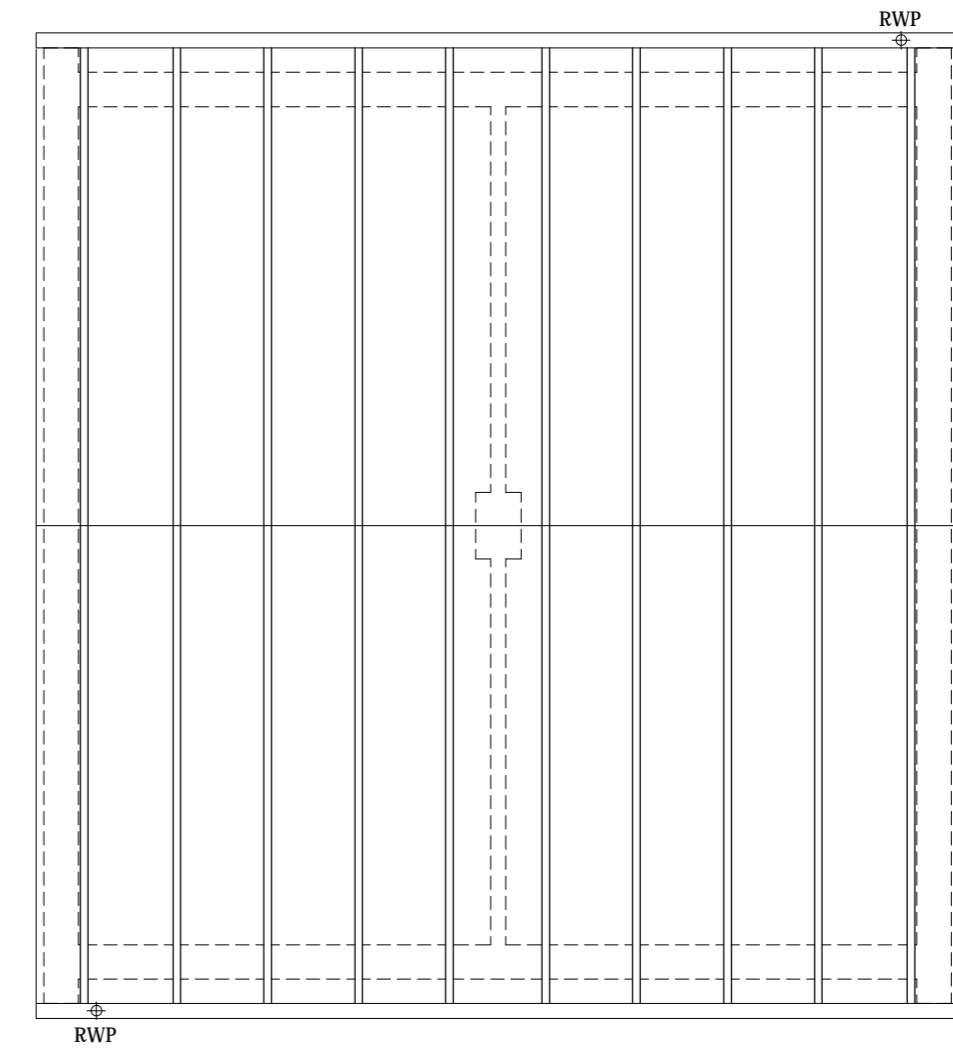

ROOF PLAN PITCH 35°

Design of roof trusses to be subject to confirmation by truss specialist.

Rev.	Date	Description

1 Goodison Road, Lincs Gateway Business Park, Spalding, Lincs, PE12 6FY T: 01406 490590

PROJECT:	Proposed Residential Development at Crease Drove, Crowland
DRAWING:	Double Shared Garage
SCALE:	1:50@A2
DATE:	08.02.2018
DRAWING No:	DSG-01