


# POSTLAND ROAD, CROWLAND

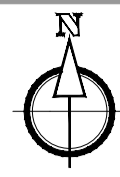

## NOTES:

The details depicted on this drawing are the copyright of Seagate Homes and may not be reproduced without permission. This drawing must not be re-issued, loaned or copied without the consent. Errors omissions and discrepancies should be reported to the originator immediately.

All dimensions to be checked on site prior to construction or off-site fabrication by the Contractor, his Sub-contractor or Supplier.

Do not scale plans - use figure or grid dimensions where given. Any deviation from the drawing is to be reported to the originator immediately.

IF IN DOUBT ASK!

## Key

- Boundary
- Existing Retained Trees & Hedges
- Proposed Tree & Hedge Planting
- 1.8m Close-boarded Timber Fencing
- 2m Acoustic Timber Fence
- 1.8m Brick wall
- 1.2m Post & Rail Fence
- Gates



Rev	Notes	Date	By
A	- AS & OPP handings added to dwellings - Bin Collection Points added - Footpath link added to site entrance - Acoustic Fence height now 2m	12.08.25	DL



Project:		PROPOSED RESIDENTIAL DEVELOPMENT AT POSTLAND ROAD, CROWLAND	
Drawing:		BOUNDARY & LANDSCAPING	
Drawn:	DL	Date:	16.04.25
Status:	PLANNING	Scale:	1:500 @ A2
Drawing Number:	PRC-SH-BL-AR-1002	Revision:	A