




A - A



B - B



C - C

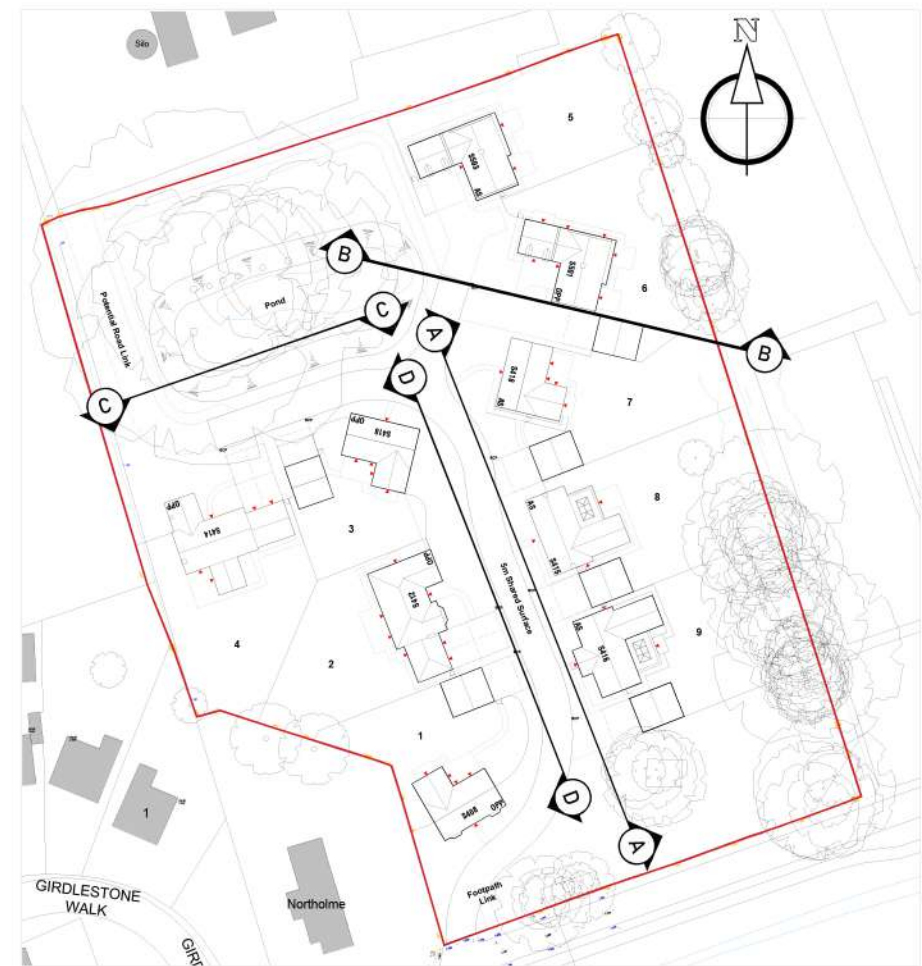

ELEVATION KEY



D - D

Postland Road

Site Elevations (Rev A)

PRC-SH-SE-AR-1004 1:250 @A3 DL

