



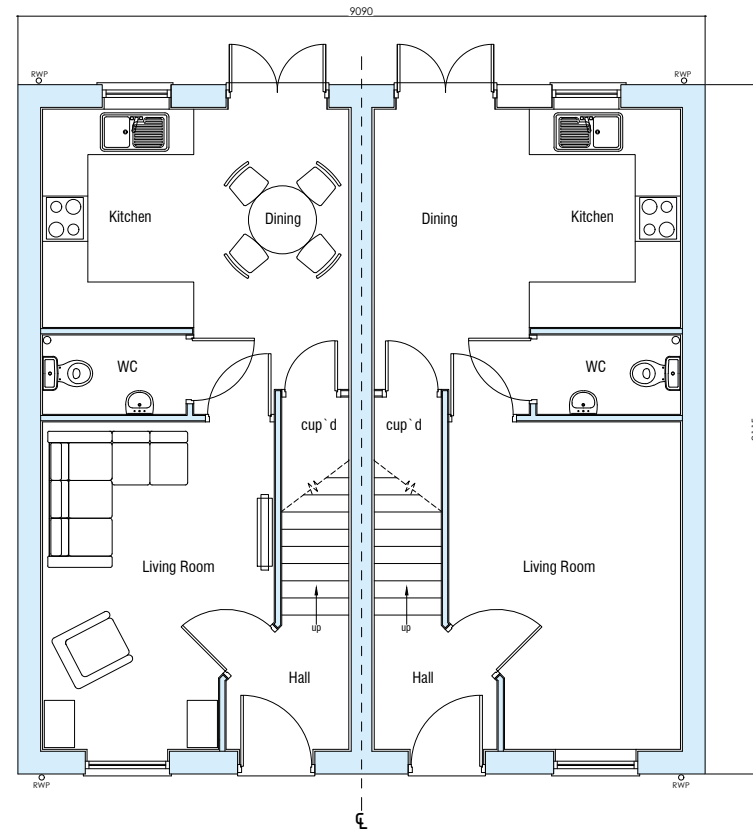

Ground Floor Plan
Total Floor Area - 69.94 m² / 752.84 ft²

Plots 4, 5, 6 & 7.

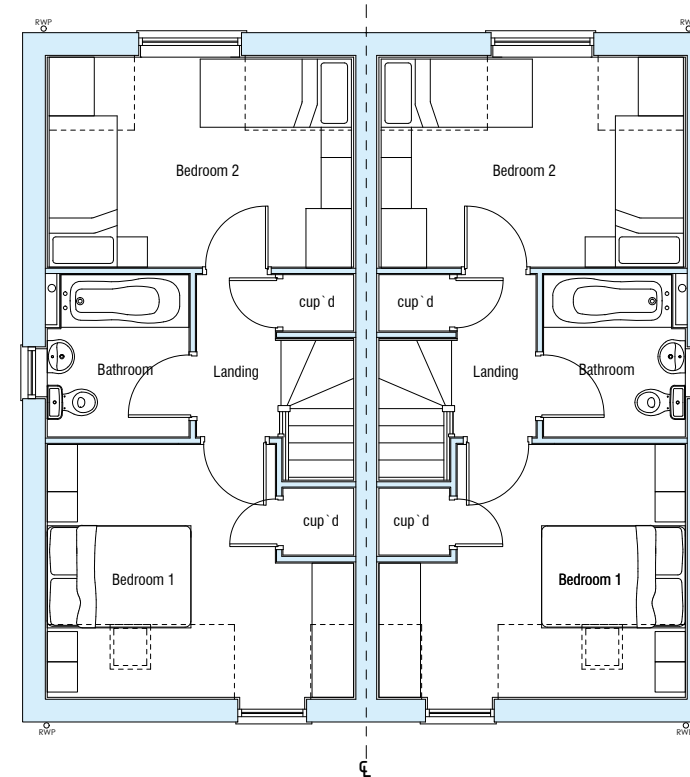

First Floor Plan

House Type S213 V3 (Semi)

Plans

S213 V3 S - 02 - Plans 1:100 @A3