


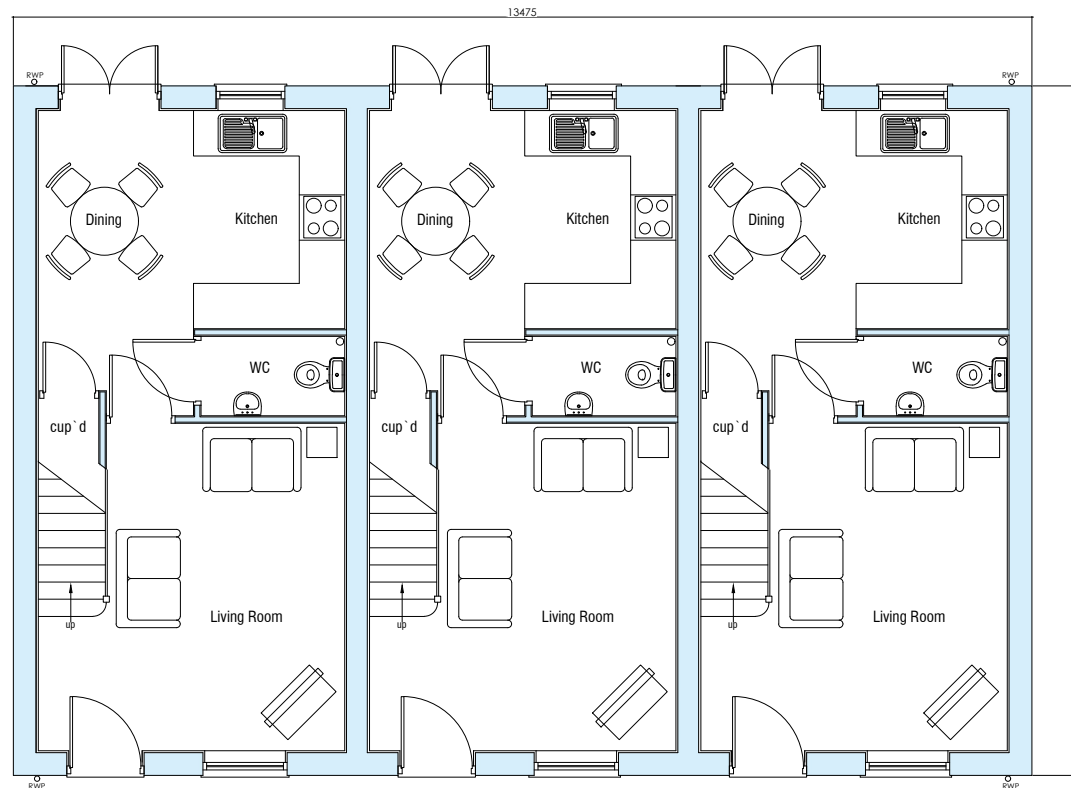

Ground Floor Plan
Total Floor Area - 69.94 m² / 752.84 ft²
Plots 1, 2 & 3.



First Floor Plan

House Type S213 V3 (Terrace)

Plans

S213 V3 T - 02 - Plans 1:100 @A3