



front elevation - plot 1




rear elevation - plot 1

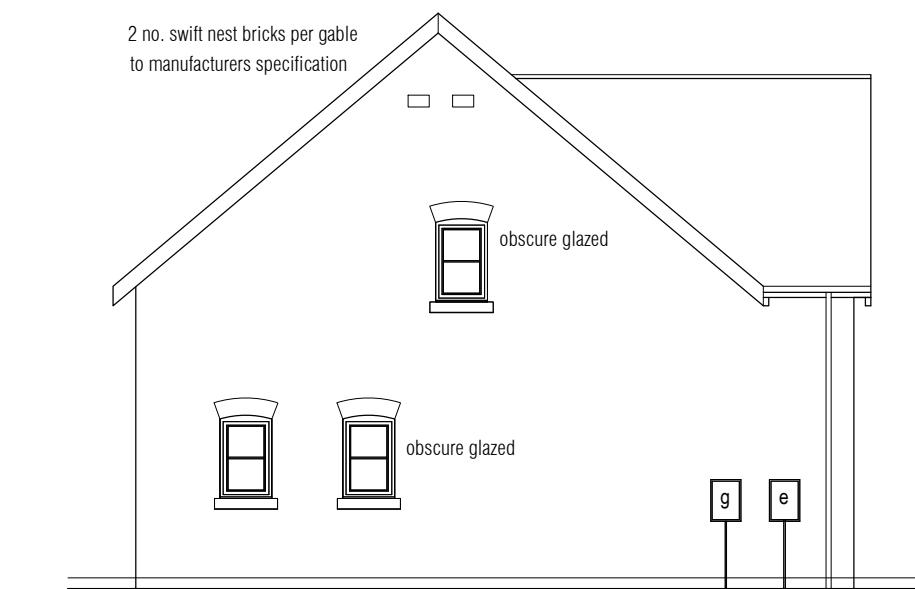

side elevation - (north)

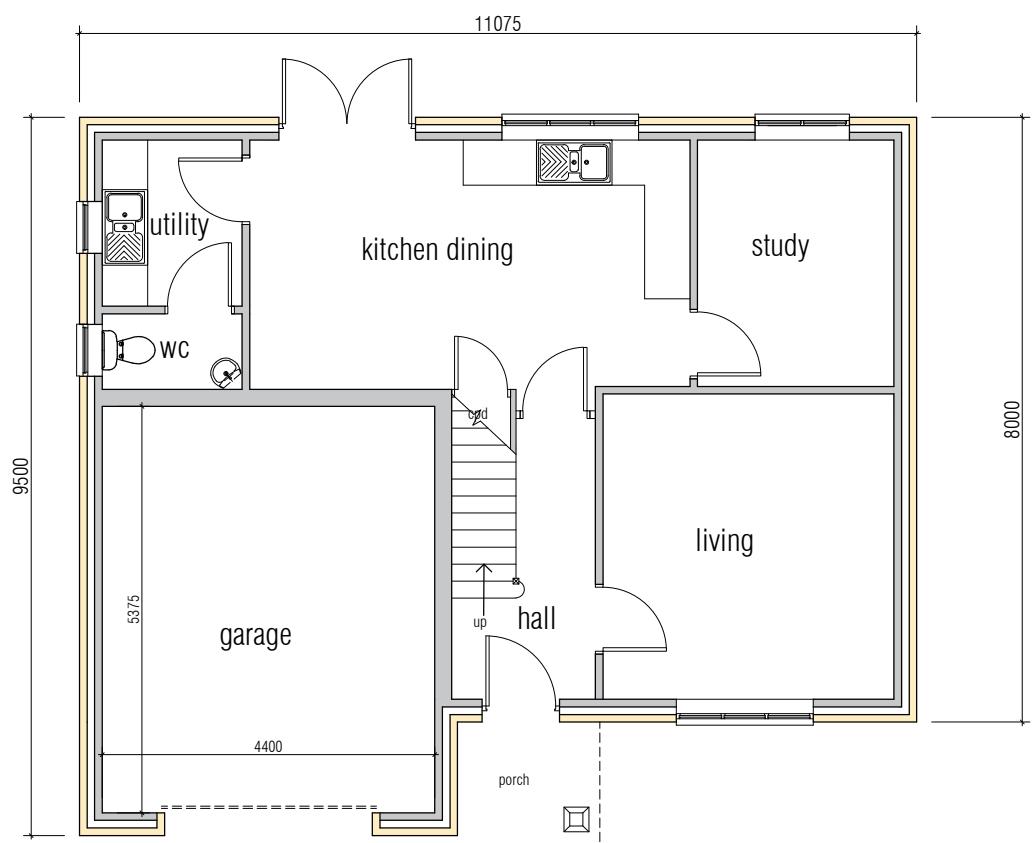


ground floor layout - plot 1

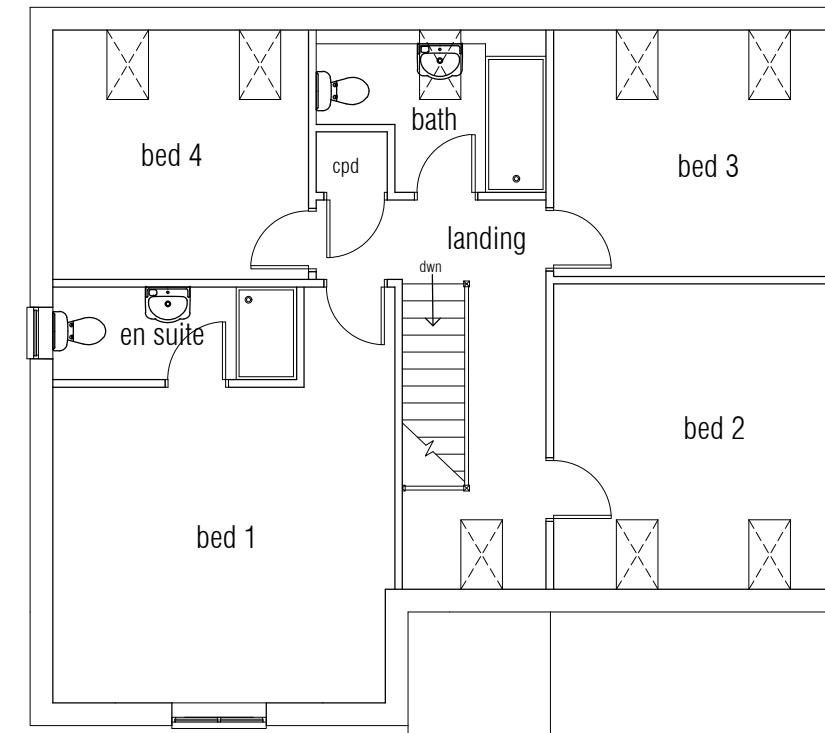

first floor layout - plot 1

External Materials Specification
 Roof tiles - slate grey flat concrete tile
 Facing brick - buff multi stock brick
 Contrasting brick arched heads, 140mm deep stone cills
 Flush casement grain effect pvc-u windows in cream
 Composite front entrance door in dark grey grain effect finish
 Black pvc-u rainwater goods

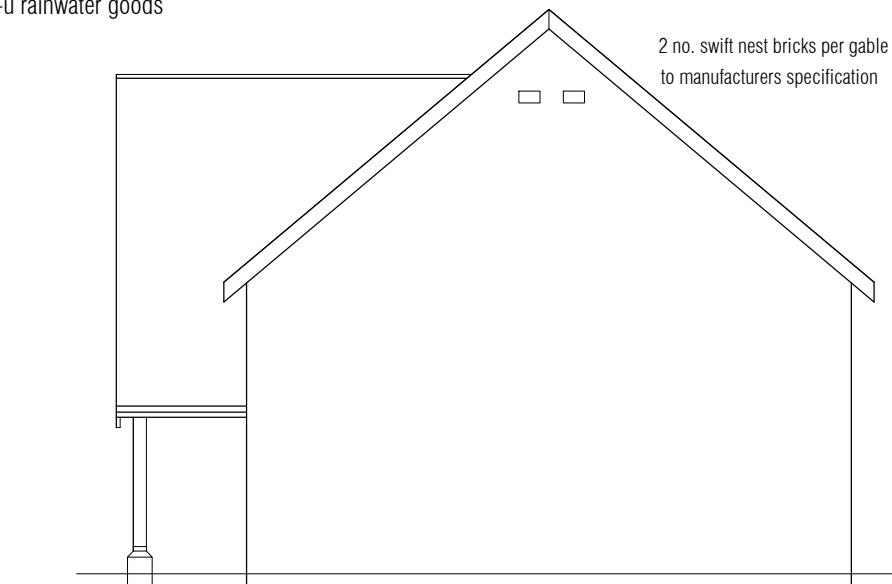

side elevation - (south)