




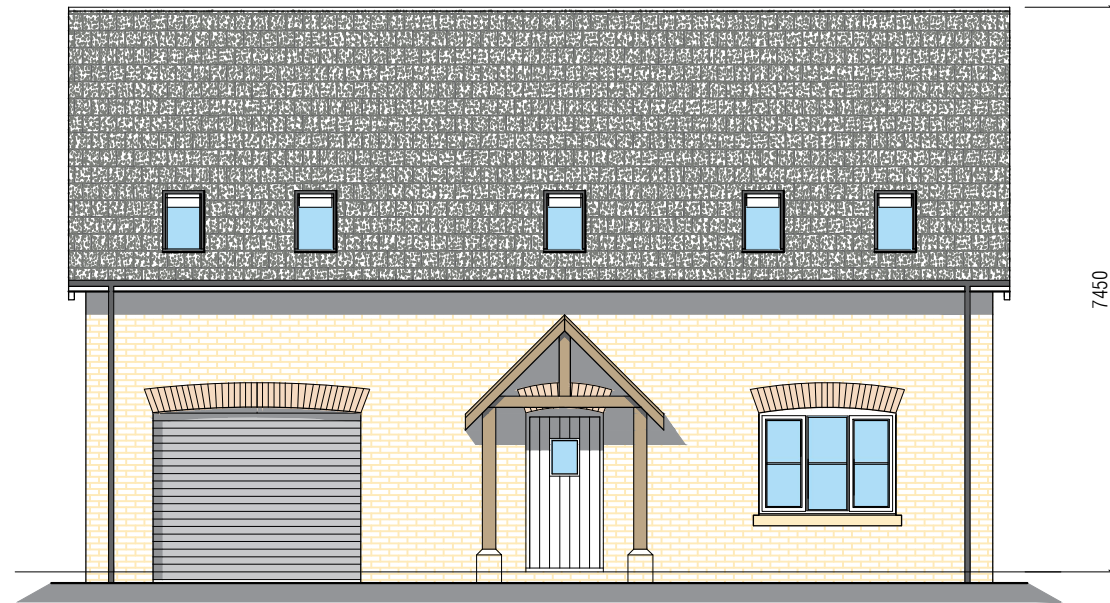


front elevation - plots 2 & 3

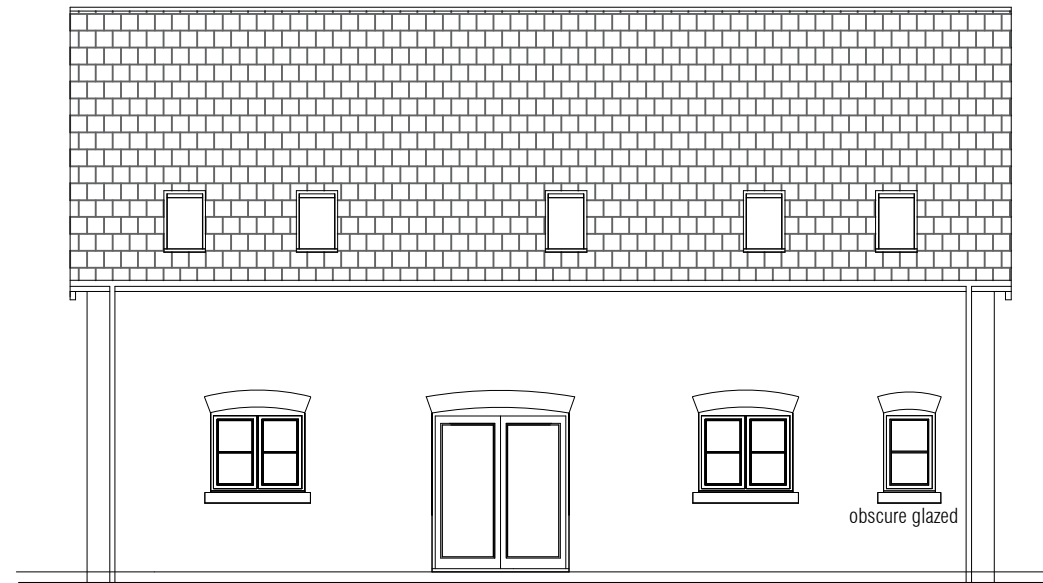


rear elevation - plots 2 & 3

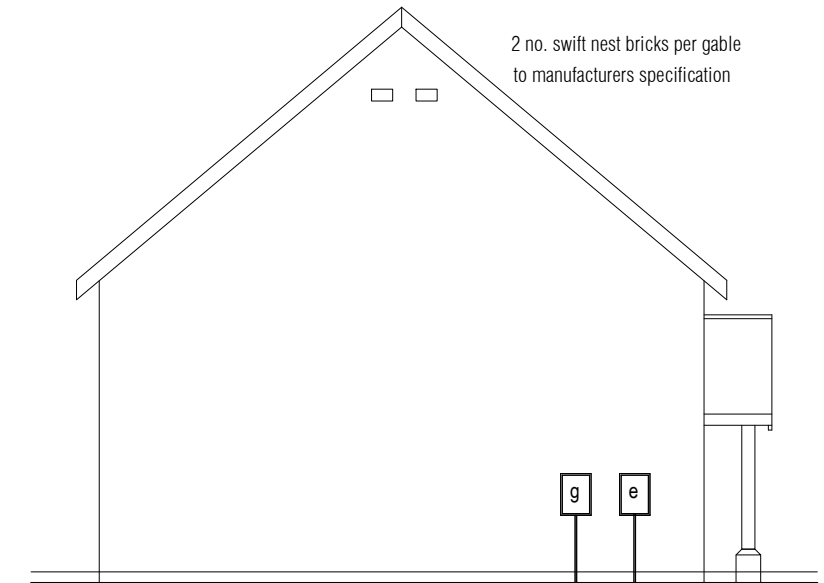

side elevation - west

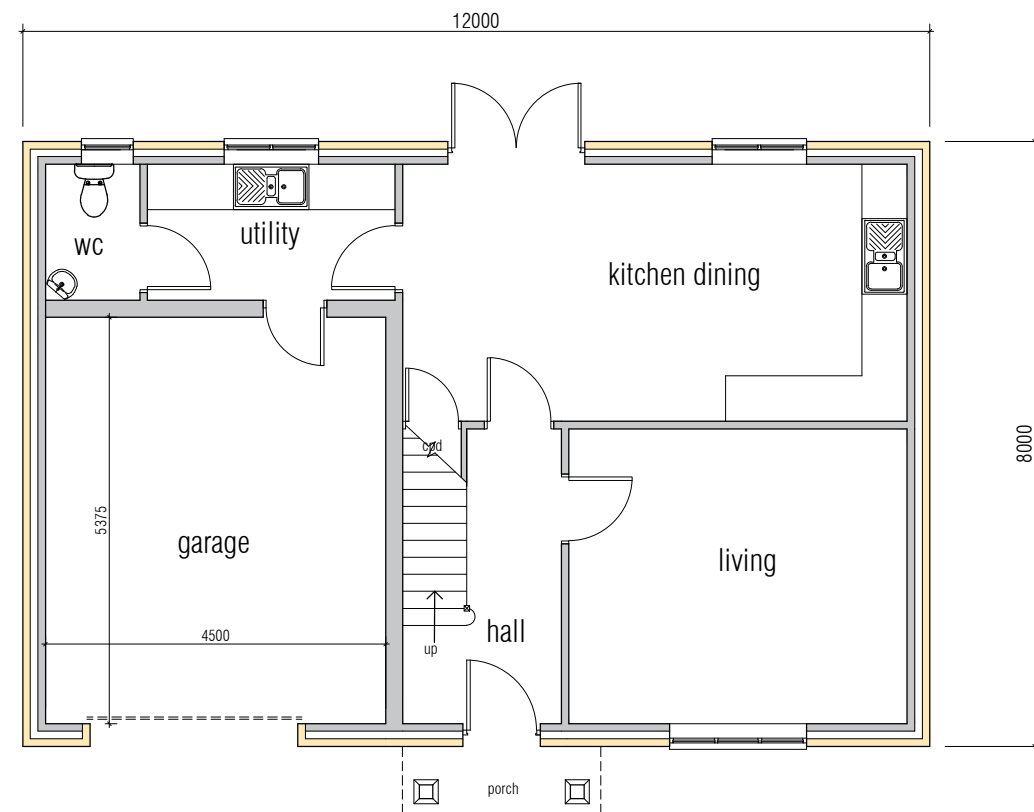


ground floor layout - plots 2 & 3

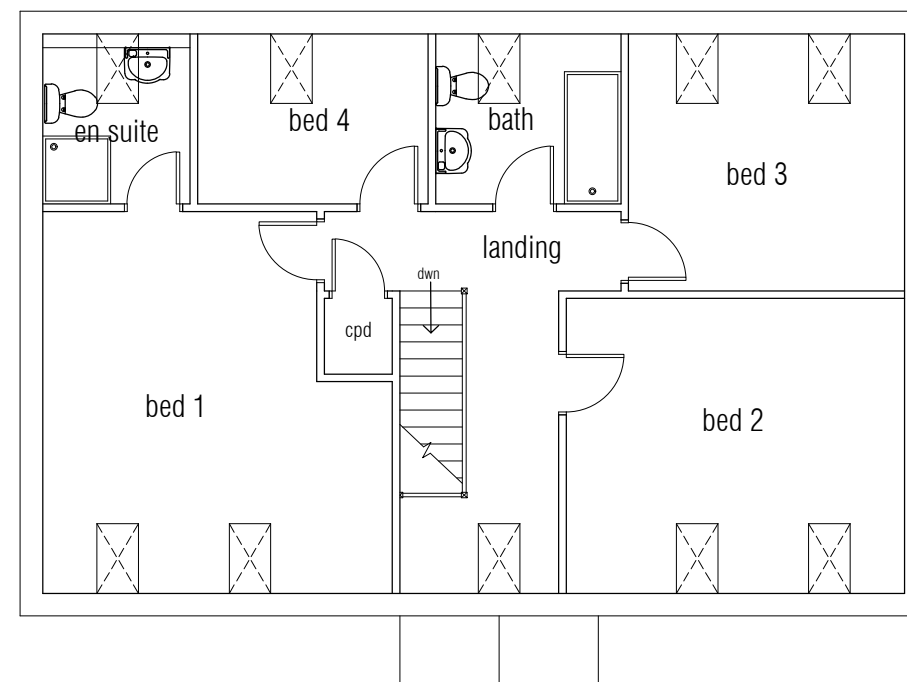

first floor layout - plots 2 & 3

External Materials Specification
 Roof tiles - slate grey flat concrete tile
 Facing brick - buff multi stock brick
 Contrasting brick arched heads, 140mm deep stone cills
 Flush casement grain effect pvc-u windows in cream
 Composite front entrance door in dark grey grain effect finish
 Black pvc-u rainwater goods

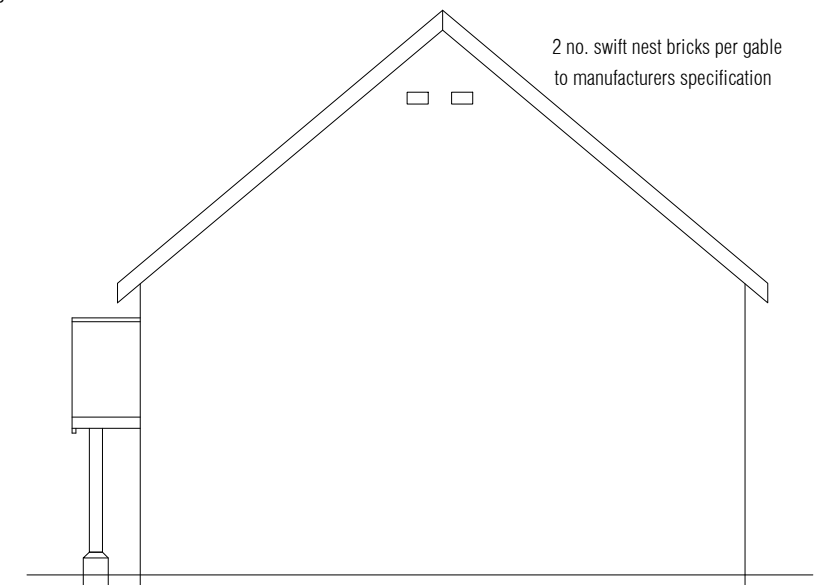

side elevation - east