





**Proposed Front Elevation**

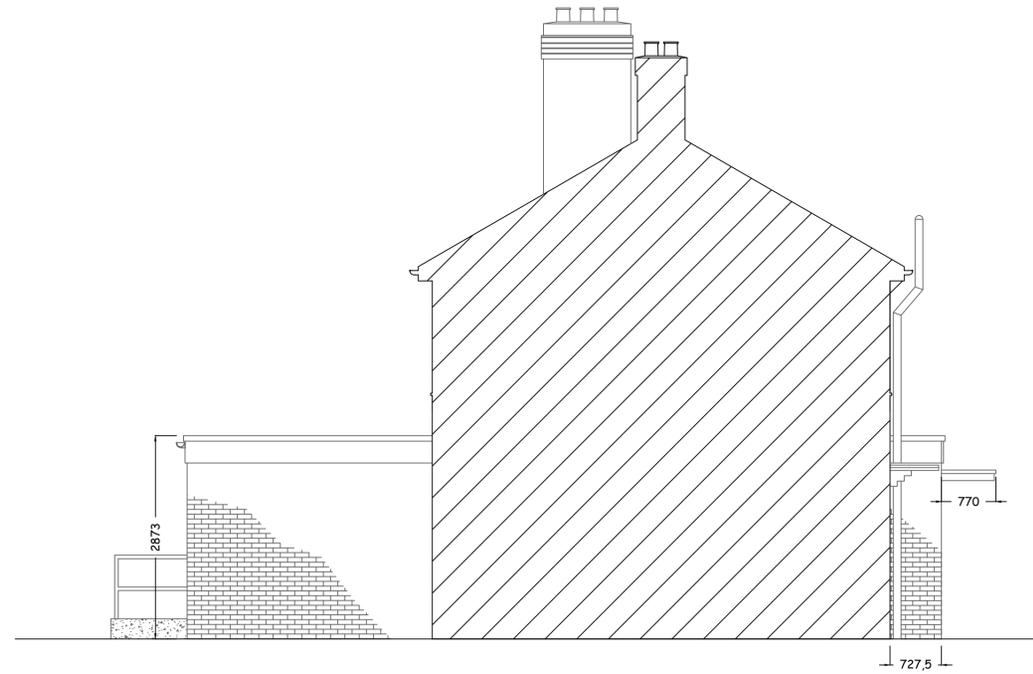

**Proposed Left Side Elevation**



**Proposed Rear Elevation**

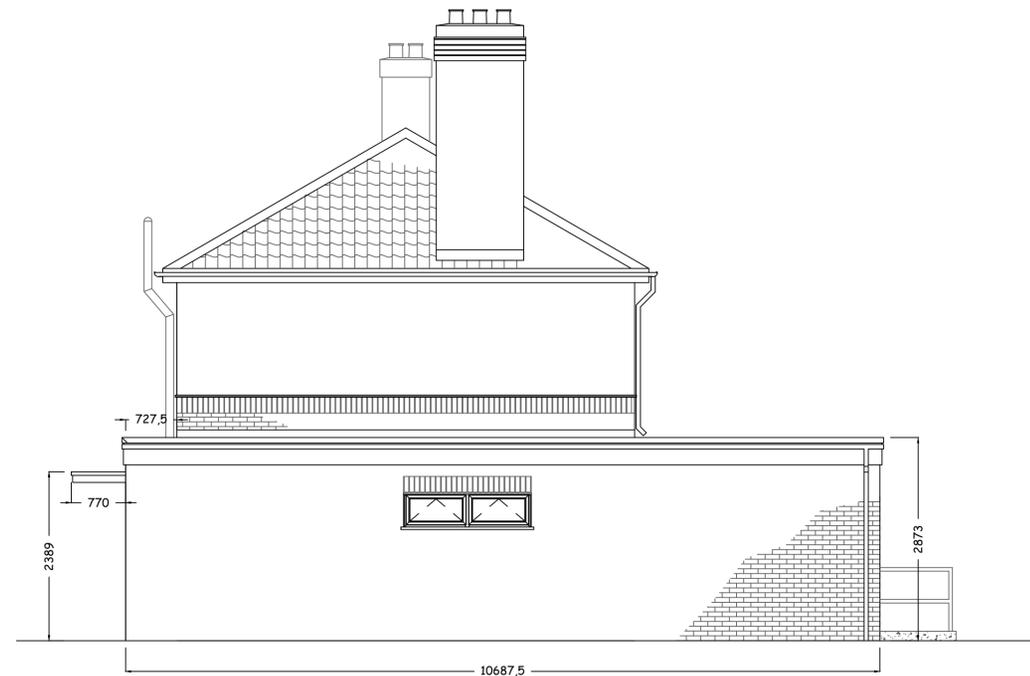

**Proposed Right Side Elevation**

Date:	Revision:	Drawn:

Project:  
 Miss Tracey Turke,  
 11 Counter Drain Drove,  
 Tongue End,  
 Spalding,  
 PE11 3JJ

Description:  
 Proposed Elevation Plan

Drawing Number:  
 2025/swt/06

Drawn:  
 S. Thompson

Scale:  
 1:50 @A1

Date:  
 17th August 2025

S. Wm.Thompson Architectural Design  
 22 High Street,  
 Thurlby,  
 Bourne,  
 Lincs,  
 PE10 0EE  
 Tel: 07879403911