



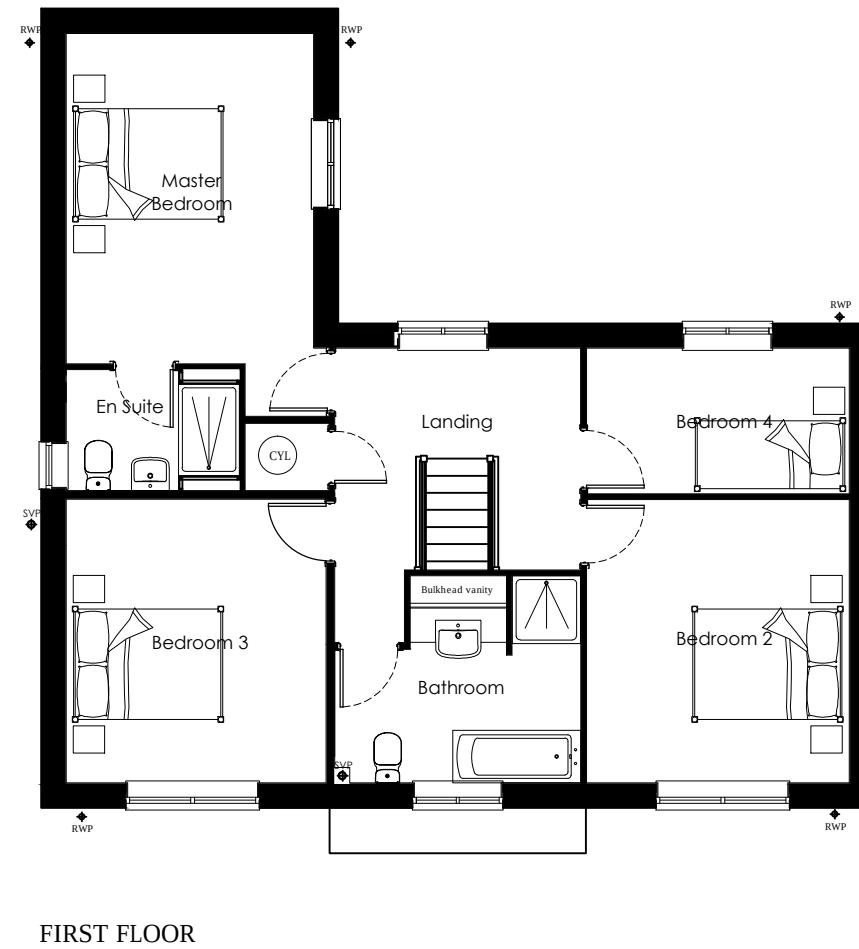

| Rev. | Date | Description |
|------|------|-------------|
|      |      |             |

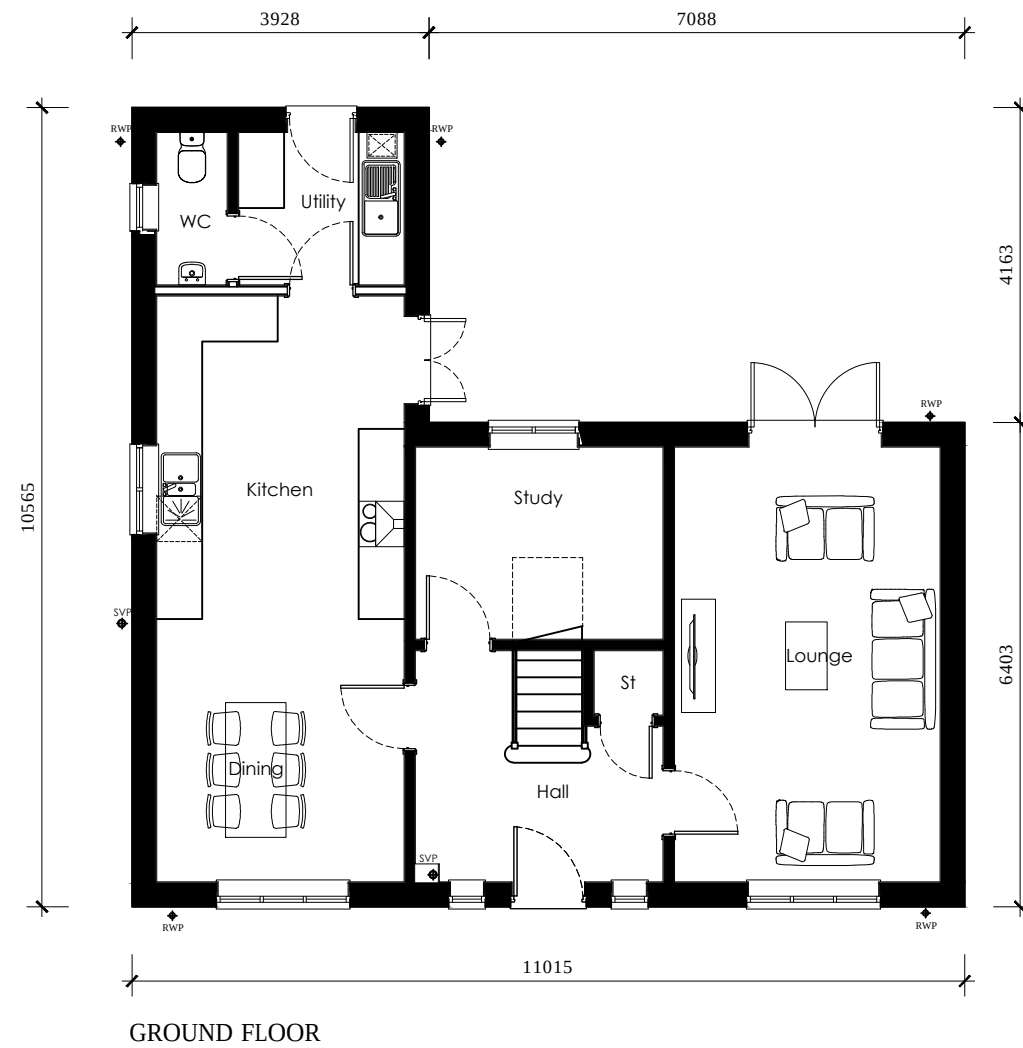

1 Goodison Road, Lincs Gateway Business Park,  
Spalding, Lincs, PE12 6FY T: 01406 490590

|             |                             |             |
|-------------|-----------------------------|-------------|
| PROJECT:    | ASHWOOD HOMES<br>HOUSE TYPE |             |
| HOUSE TYPE: | HUMBER<br>(1578 sq ft)      |             |
| DRAWING:    | HOUSE TYPE<br>DESIGN SHEET  |             |
| SCALE:      | 1:100@A3                    | DRAWN: MII  |
| DATE:       | JAN.2019                    | REVISION: - |
| DRAWING No: | HUM-DS-01                   |             |

