

HOLBEACH MANOR EAST,
FLEET ROAD, HOLBEACH


NOTES:

The details depicted on this drawing are the copyright to Seagate Homes and may not be reproduced without permission. This drawing must not be re-issued, loaned or copied without the consent. Errors omissions and discrepancies should be reported to the originator immediately.

All dimensions to be checked on site prior to construction or off-site fabrication by the Contractor, his Sub-contractor or Supplier.

Do not scale plans - use figure or grid dimensions where given. Any deviation from the drawing is to be reported to the originator immediately.

IF IN DOUBT ASK !

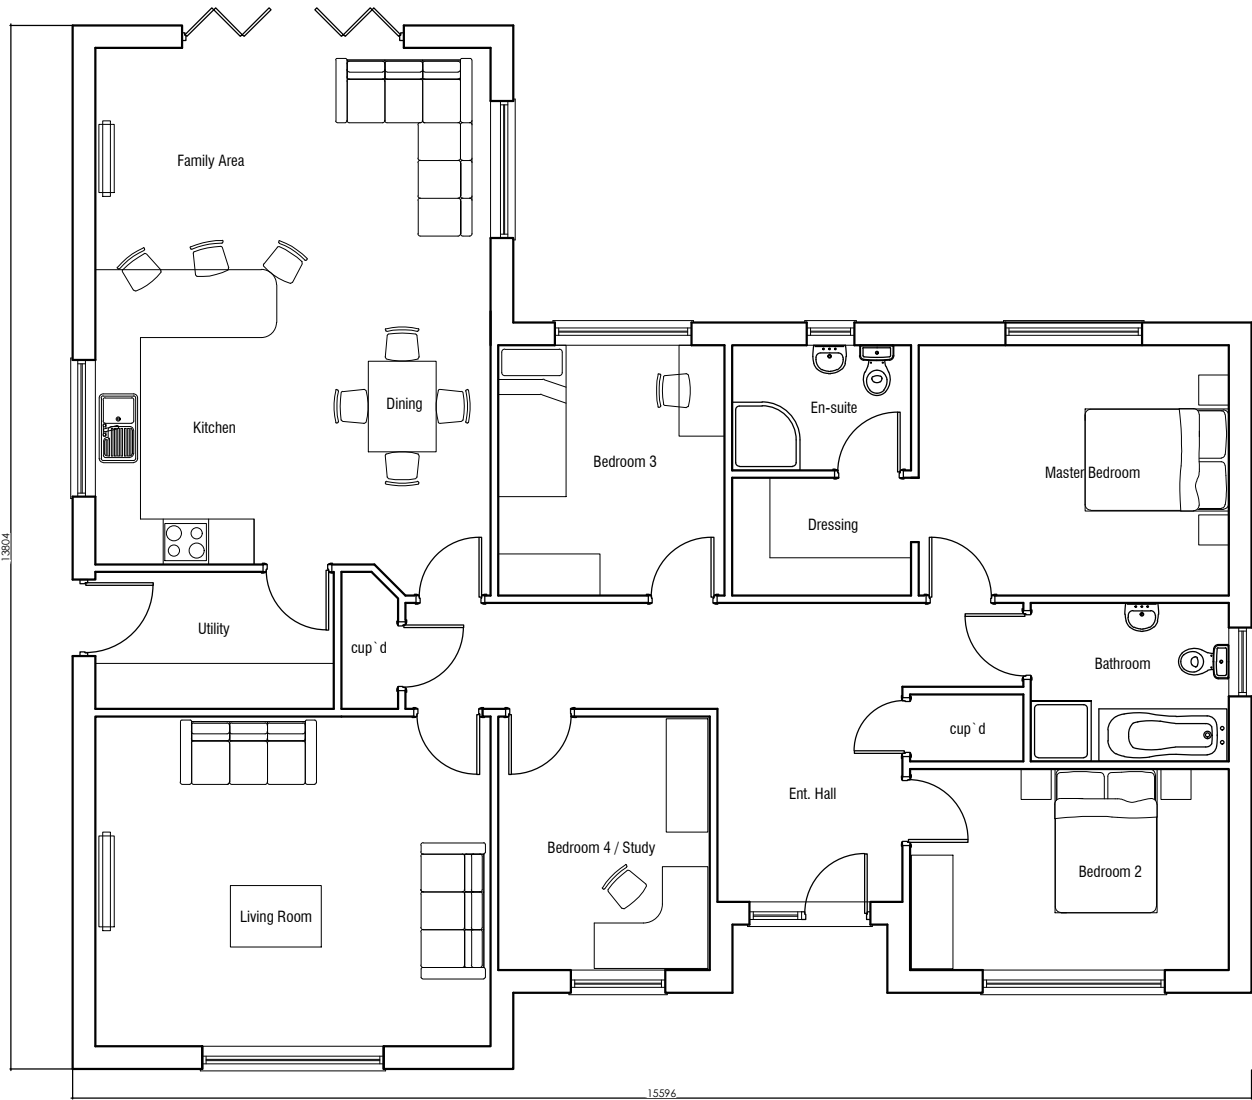

Plot 2
Floor Layout
147.35m² / 1586.1ft² (Internal Blockwork)

Revision	Notes	Date



Project: PROPOSED RESIDENTIAL DEVELOPMENT,
HOLBEACH MANOR - EAST
FLEET ROAD, HOLBEACH

Drawing: PLOT 2
FLOOR LAYOUT

Drawn: MD Date: 27.05.2021

Status: PLANNING Scale: 1:100 @A3

Drawing Number:
HME-SH-PD-AR-03