

HOLBEACH MANOR EAST,
FLEET ROAD, HOLBEACH




NOTES:

The details depicted on this drawing are the copyright to Seagate Homes and may not be reproduced without permission. This drawing must not be re-issued, loaned or copied without the consent. Errors omissions and discrepancies should be reported to the originator immediately.


All dimensions to be checked on site prior to construction or off-site fabrication by the Contractor, his Sub-contractor or Supplier.

Do not scale plans - use figure or grid dimensions where given. Any deviation from the drawing is to be reported to the originator immediately.

IF IN DOUBT ASK !

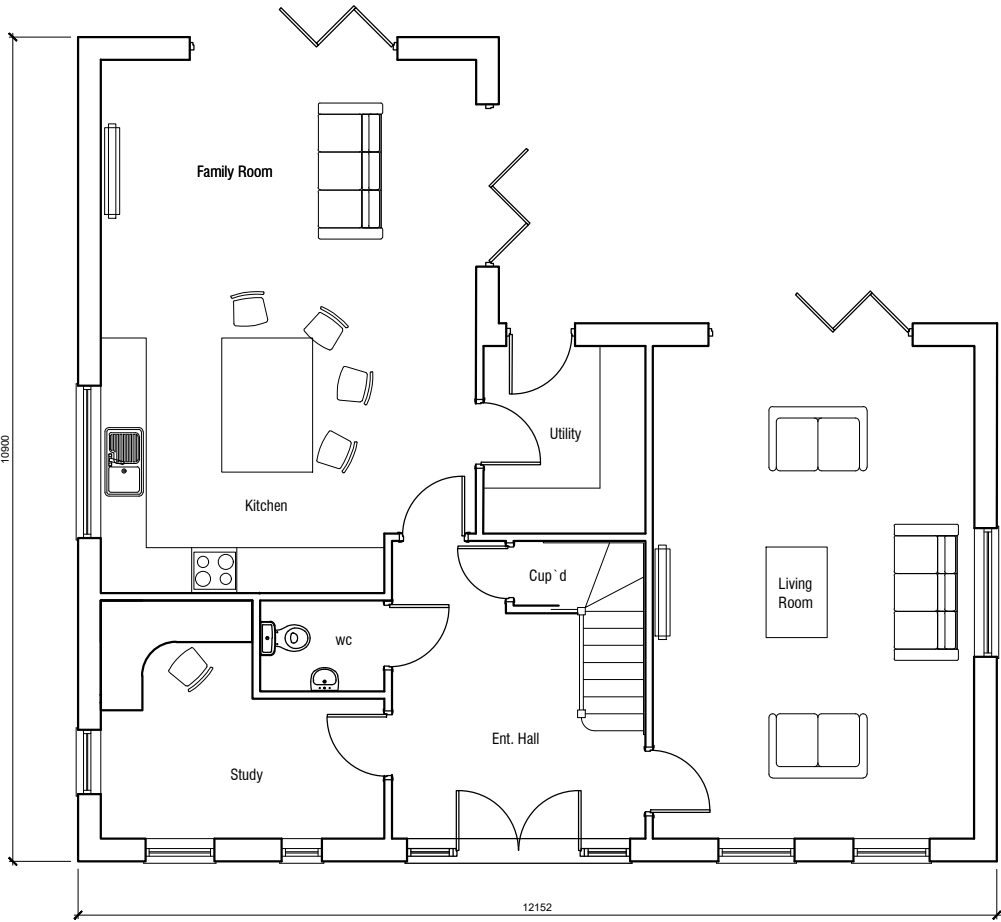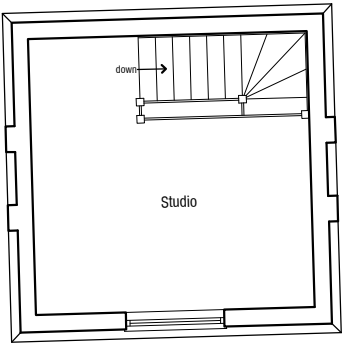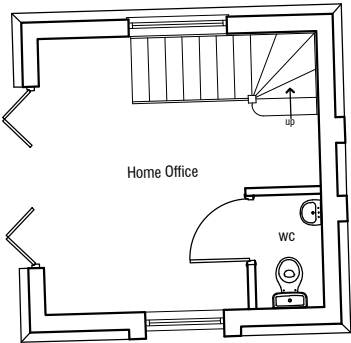

Ground Floor Layout
188.1m² / 2024.7 ft² (Blockwork)
(Excluding Water Tower)

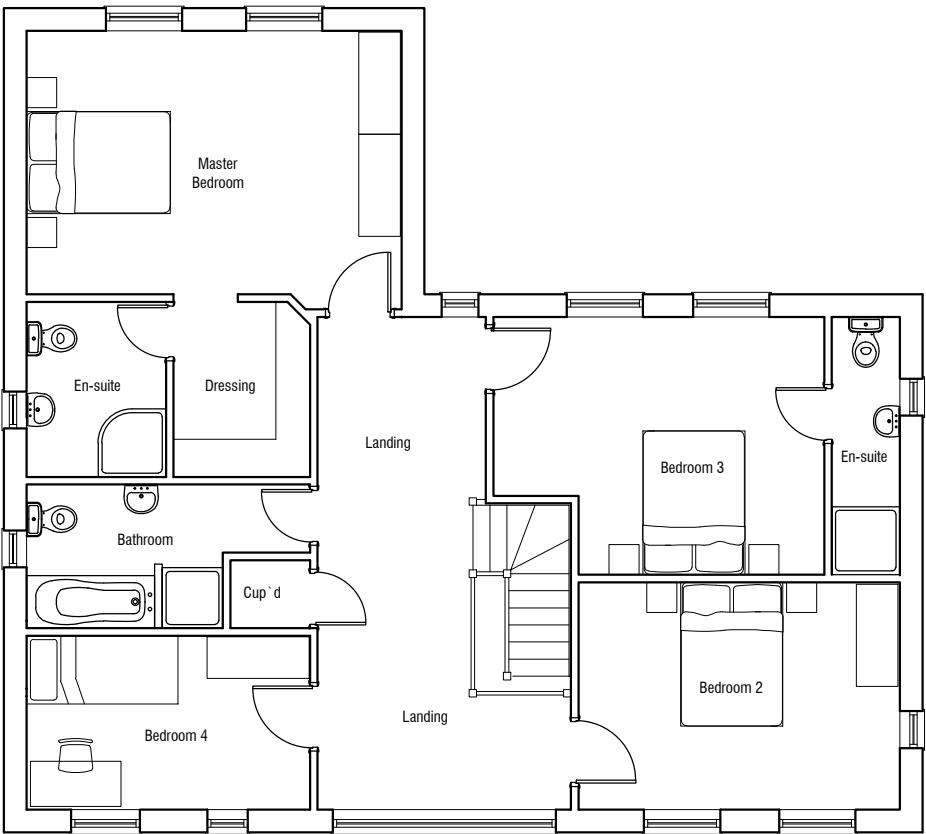

First Floor Layout

Revision	Notes	Date



Project: PROPOSED RESIDENTIAL DEVELOPMENT,
HOLBEACH MANOR - EAST
FLEET ROAD, HOLBEACH

Drawing: PLOT 3
FLOOR LAYOUTS

Drawn: MD Date: 27.05.2021

Status: PLANNING Scale: 1:100 @A3

Drawing Number:
HME-SH-PD-AR-05

PLOT 3 - FLOOR LAYOUTS