



HOLBEACH MANOR EAST, FLEET ROAD, HOLBEACH

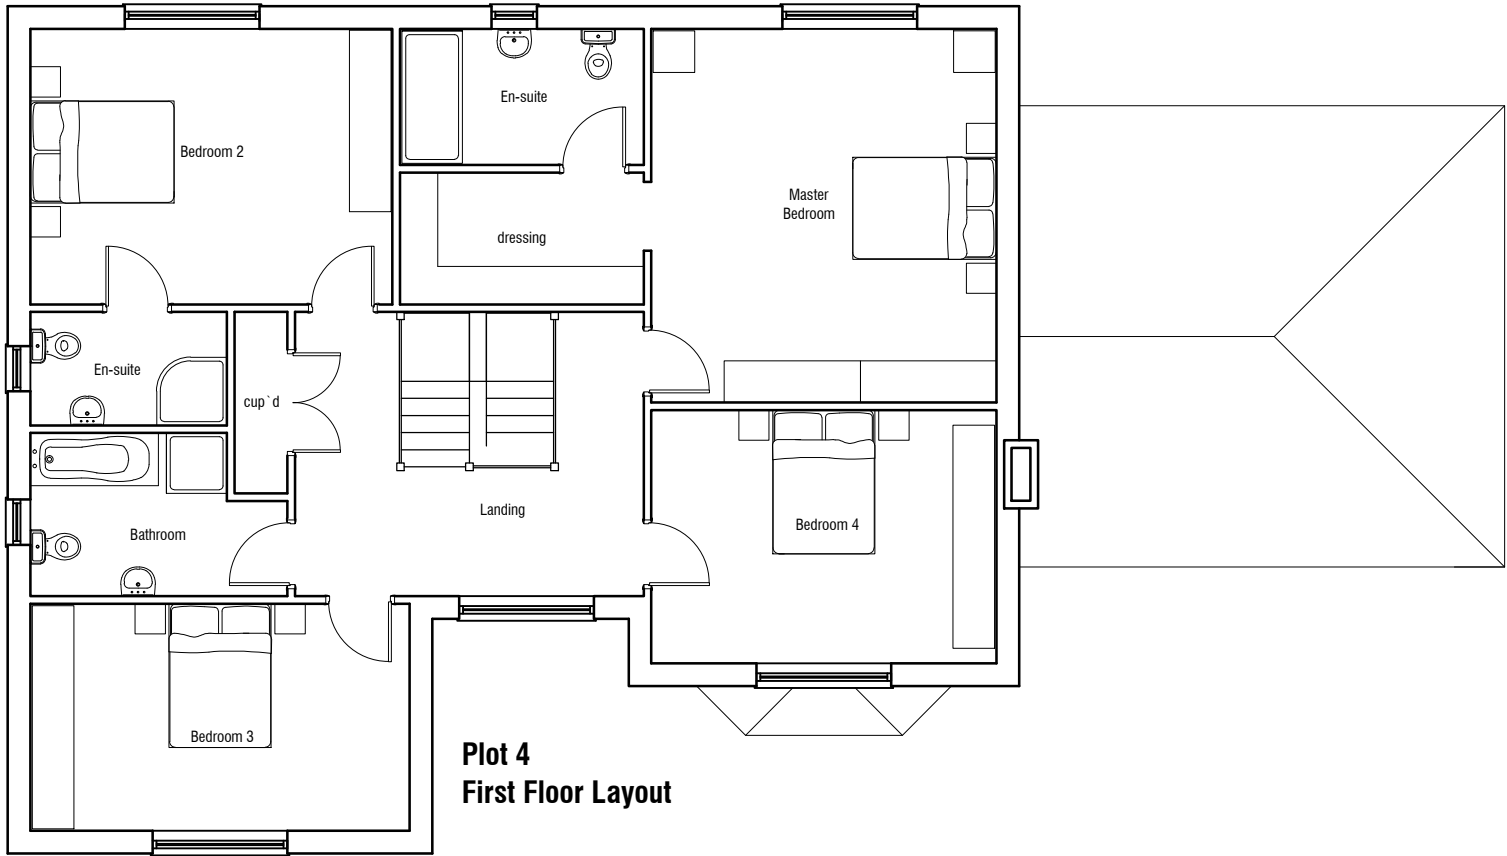

Plot 4
First Floor Layout

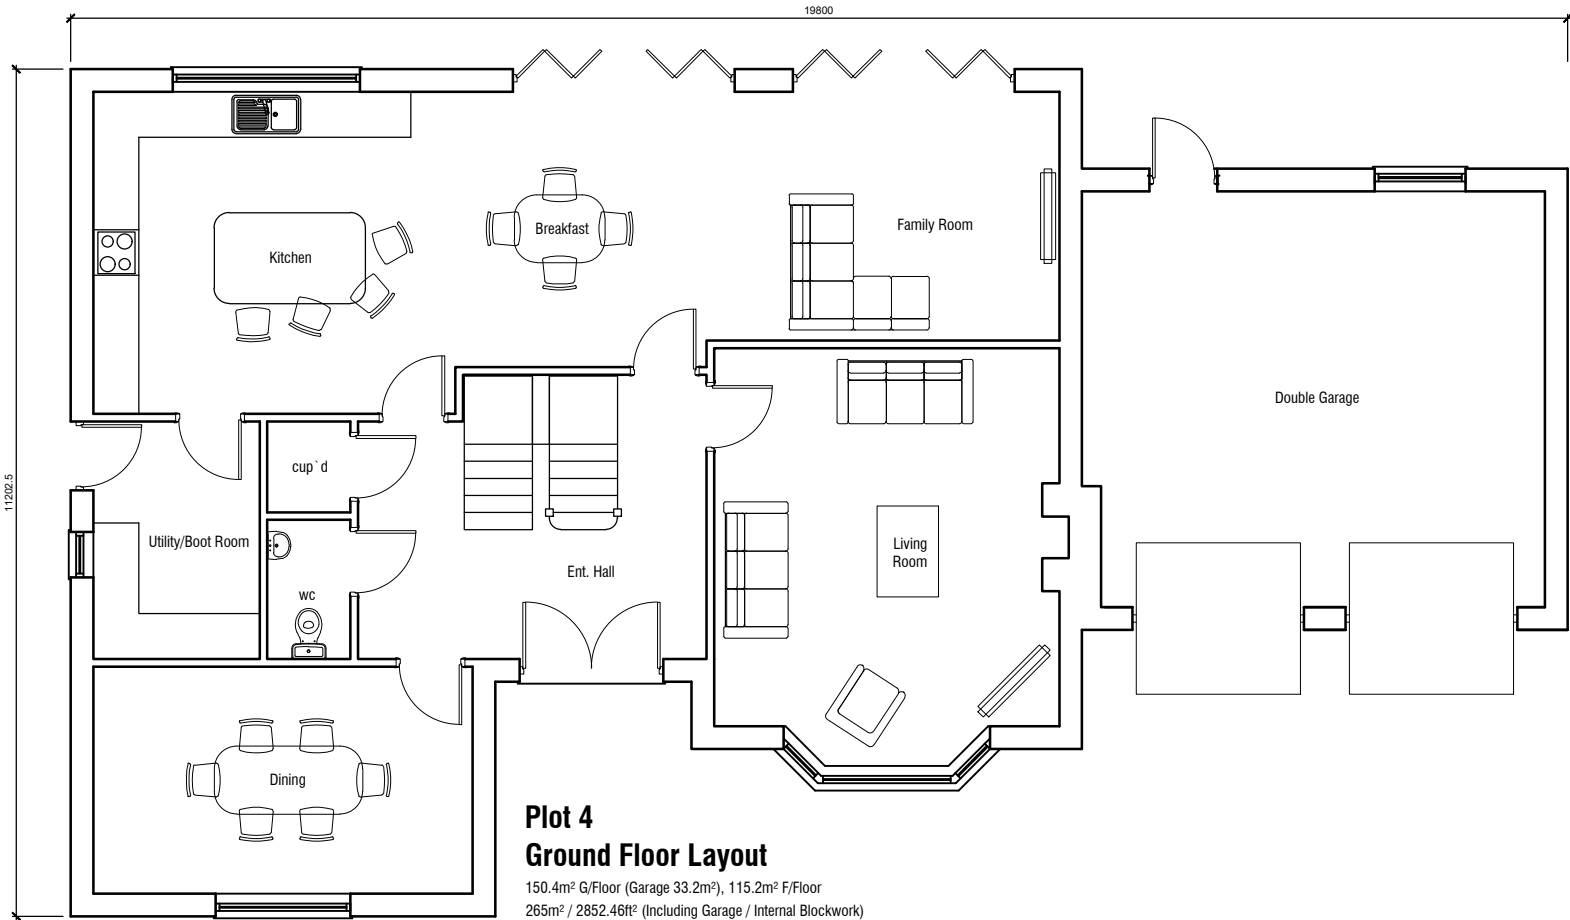

Plot 4
Ground Floor Layout
150.4m² G/Floor (Garage 33.2m²), 115.2m² F/Floor
265m² / 2852.46ft² (Including Garage / Internal Blockwork)

PLOT 4 - FLOOR LAYOUTS

NOTES:

The details depicted on this drawing are the copyright to Seagate Homes and may not be reproduced without permission. This drawing must not be re-issued, loaned or copied without the consent. Errors omissions and discrepancies should be reported to the originator immediately.

All dimensions to be checked on site prior to construction or off-site fabrication by the Contractor, his Sub-contractor or Supplier.

Do not scale plans - use figure or grid dimensions where given. Any deviation from the drawing is to be reported to the originator immediately.

IF IN DOUBT ASK !

Revision	Notes	Date



Project: PROPOSED RESIDENTIAL DEVELOPMENT, HOLBEACH MANOR - EAST FLEET ROAD, HOLBEACH

Drawing: PLOT 4 FLOOR LAYOUTS

Drawn: MD Date: 27.05.2021

Status: PLANNING Scale: 1:100 @A3

Drawing Number: HME-SH-PD-AR-07