

HOLBEACH MANOR EAST, FLEET ROAD, HOLBEACH


NOTES:

The details depicted on this drawing are the copyright to Seagate Homes and may not be reproduced without permission. This drawing must not be re-issued, loaned or copied without the consent. Errors omissions and discrepancies should be reported to the originator immediately.


All dimensions to be checked on site prior to construction or off-site fabrication by the Contractor, his Sub-contractor or Supplier.

Do not scale plans - use figure or grid dimensions where given. Any deviation from the drawing is to be reported to the originator immediately.

IF IN DOUBT ASK !

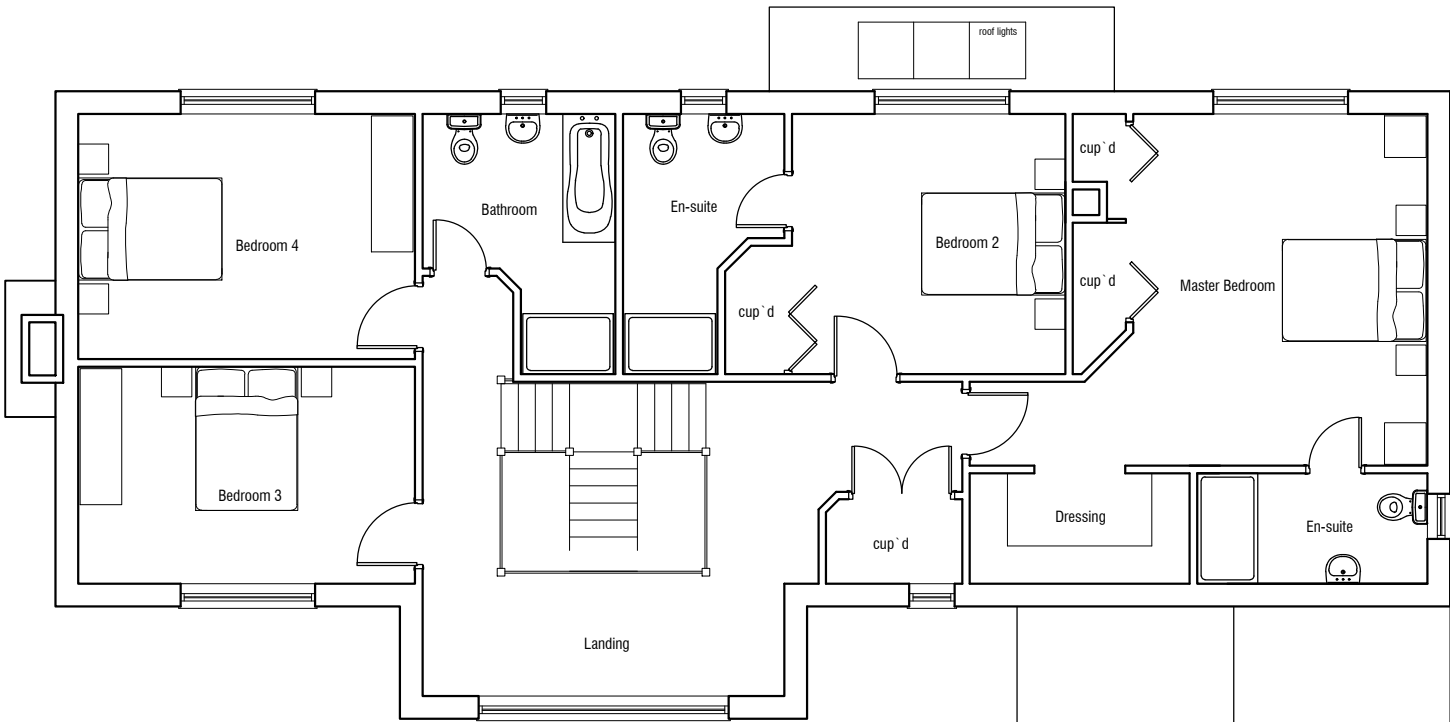

First Floor Layout

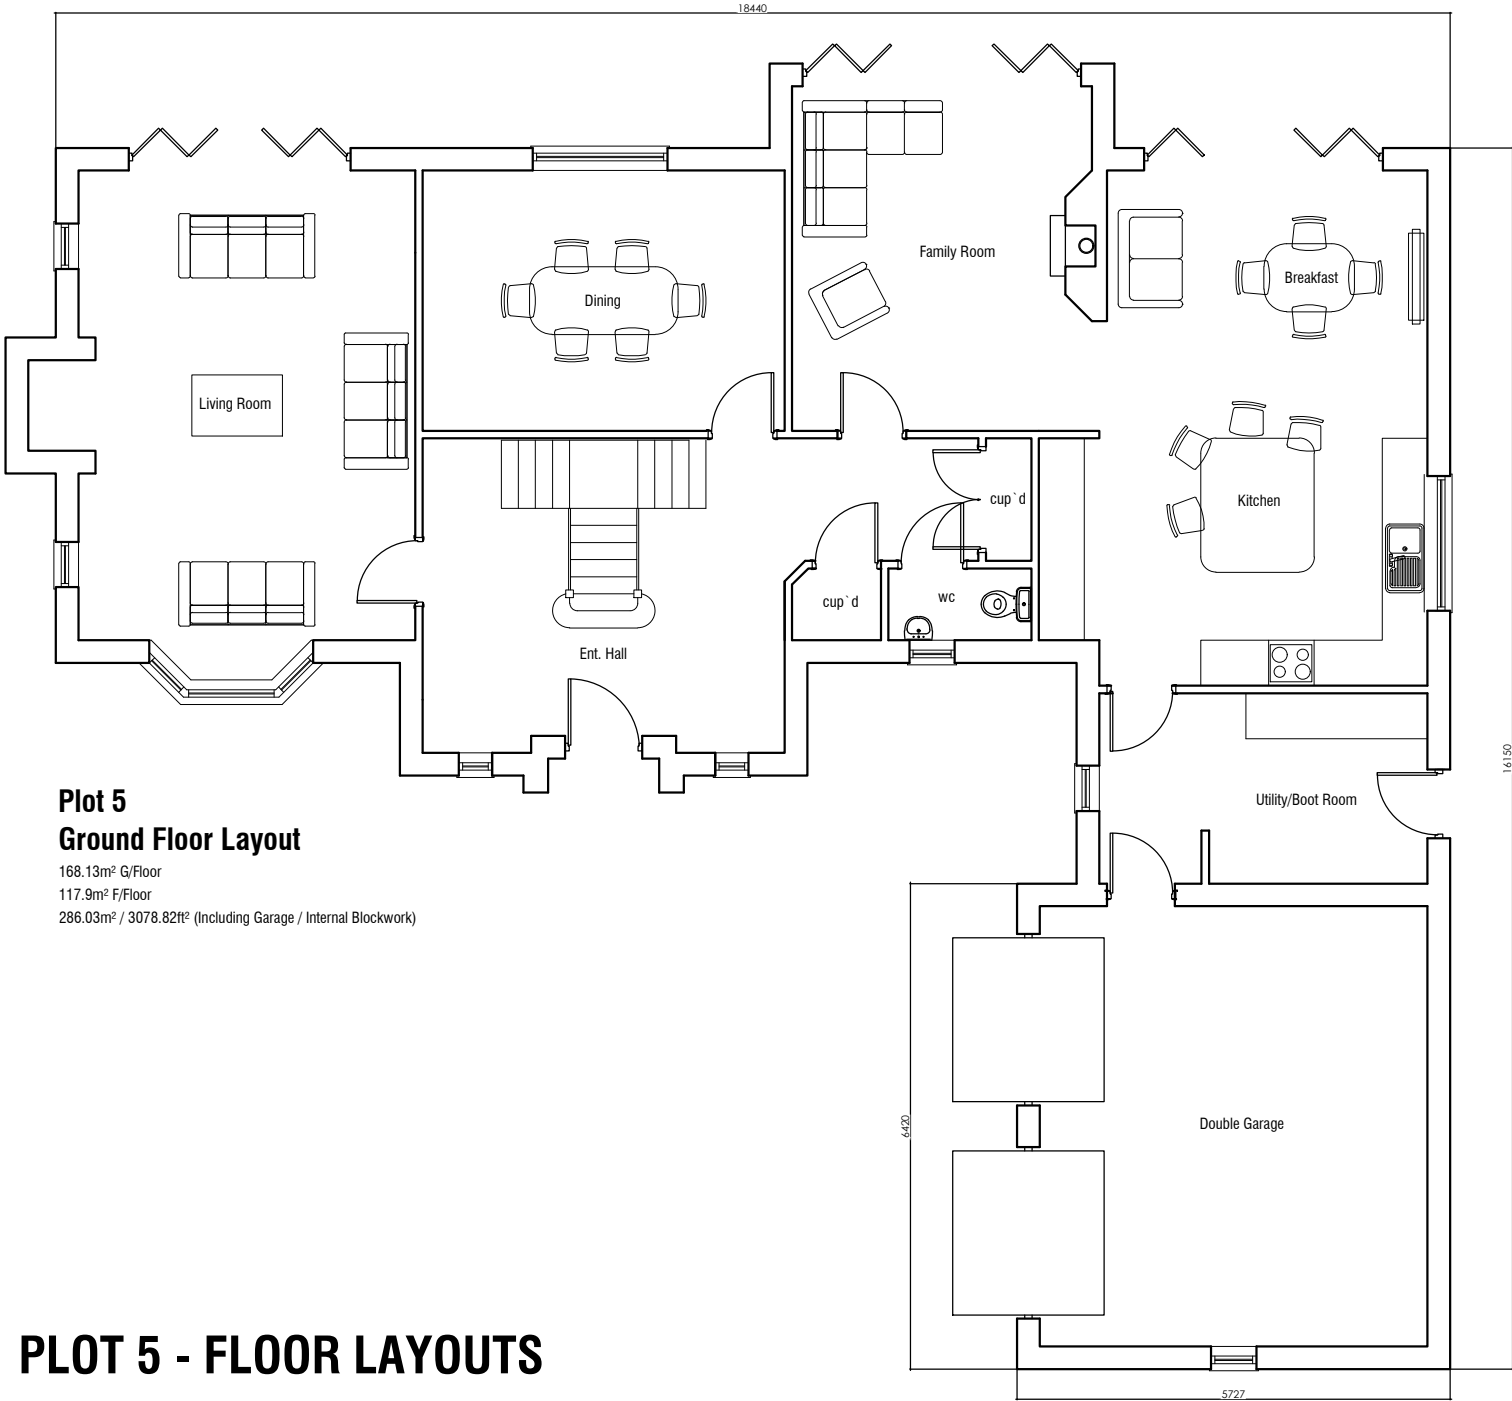

Plot 5
Ground Floor Layout
168.13m² G/Floor
117.9m² F/Floor
286.03m² / 3078.82ft² (Including Garage / Internal Blockwork)

PLOT 5 - FLOOR LAYOUTS

| Notes | | Date |
|---|--------|------------|
|  | | |
| PROPOSED RESIDENTIAL DEVELOPMENT, HOLBEACH MANOR - EAST FLEET ROAD, HOLBEACH | | |
| PLOT 5 FLOOR LAYOUTS | | |
| MD | Date: | 27.05.2021 |
| PLANNING | Scale: | 1:100 @A3 |
| Drawing Number: HME-SH-PD-AR-09 | | |