



HOLBEACH MANOR EAST,  
FLEET ROAD, HOLBEACH

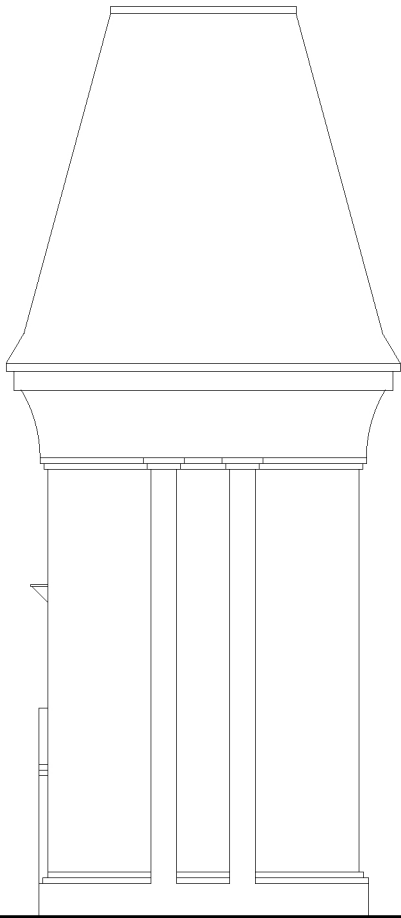


West Elevation




South Elevation

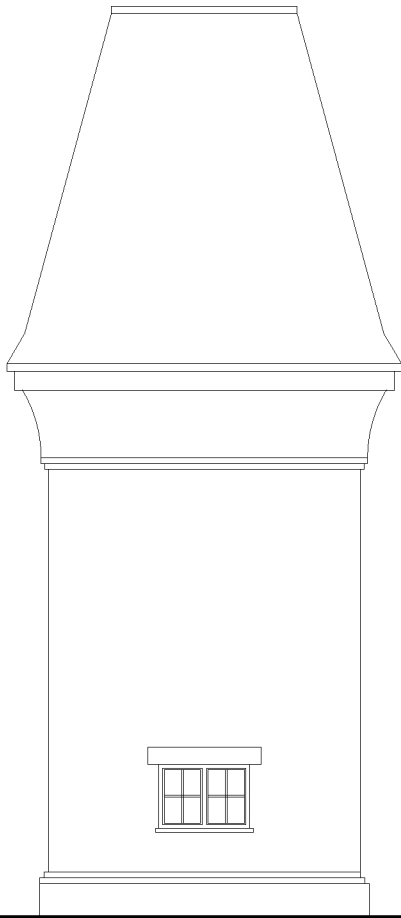


East Elevation

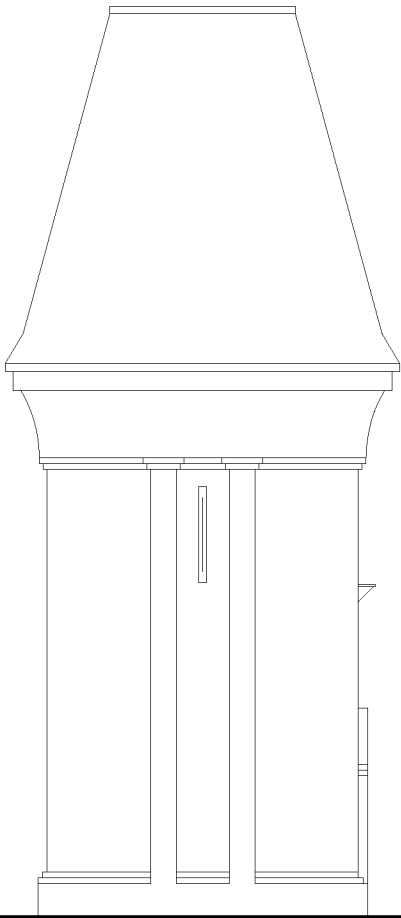


North Elevation

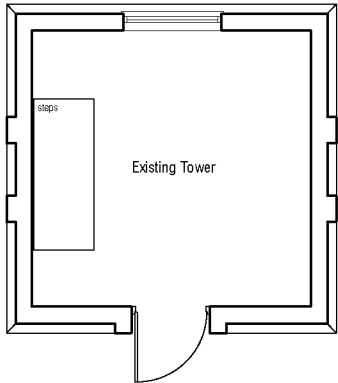

Ground Floor

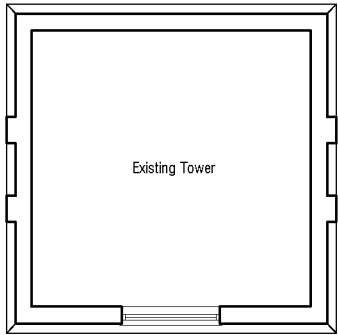

First Floor

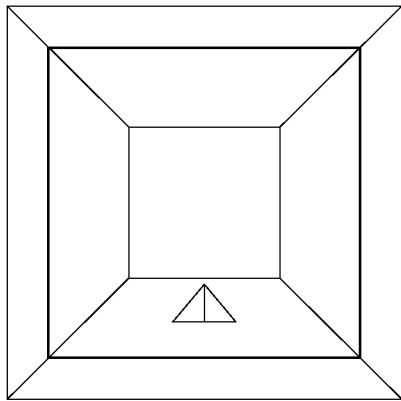

Roof Plan

NOTES:

The details depicted on this drawing are the copyright to Seagate Homes and may not be reproduced without permission. This drawing must not be re-issued, loaned or copied without the consent. Errors omissions and discrepancies should be reported to the originator immediately.

All dimensions to be checked on site prior to construction or off-site fabrication by the Contractor, his Sub-contractor or Supplier.

Do not scale plans - use figure or grid dimensions where given. Any deviation from the drawing is to be reported to the originator immediately.

IF IN DOUBT ASK !

Revision	Notes	Date



**Project:** PROPOSED RESIDENTIAL DEVELOPMENT,  
HOLBEACH MANOR - EAST  
FLEET ROAD, HOLBEACH

**Drawing:** EXISTING WATER TOWER

**Drawn:** MD **Date:** 27.05.2021

**Status:** PLANNING **Scale:** 1:100 @A3

**Drawing Number:**  
HME-SH-PD-AR-11