



north elevation

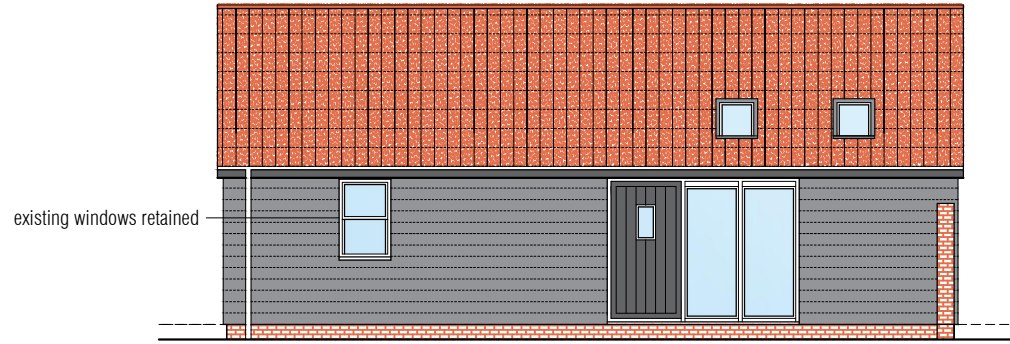


east elevation


- existing pantile roof
- velux rooflights dark grey
- black horizontal cladding to external
- existing screen wall

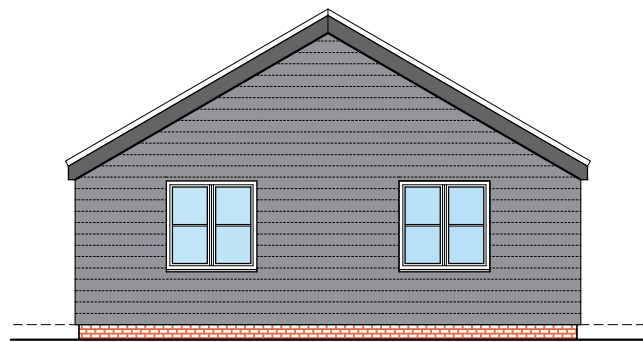


south elevation

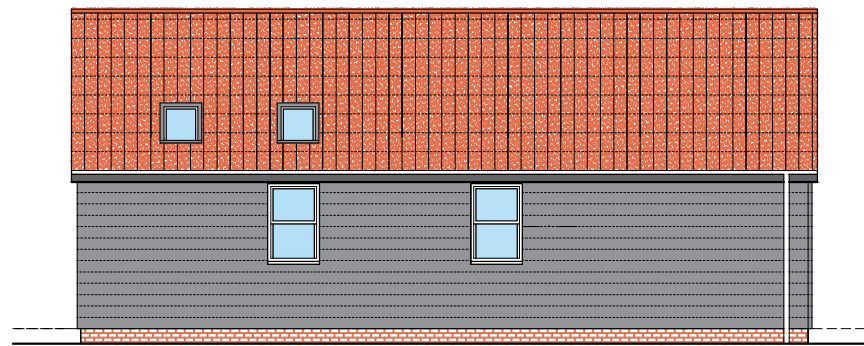

west elevation

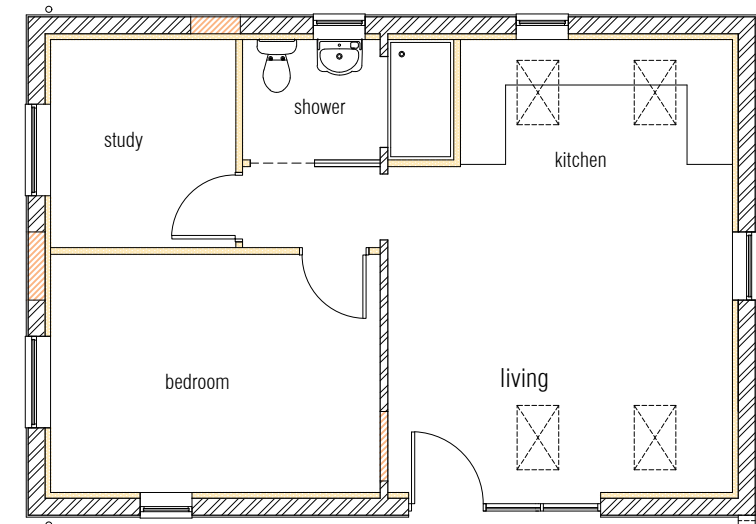

floor layout as proposed

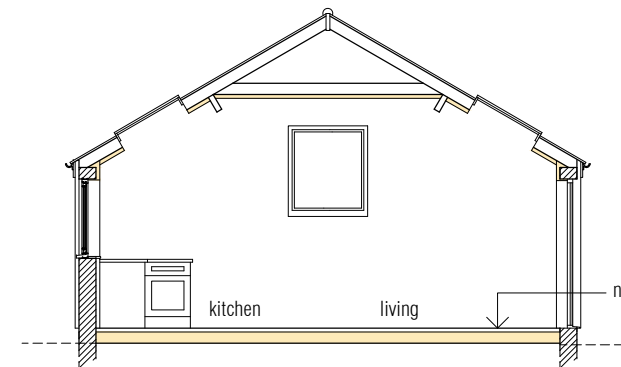

section

note - finished floor level to be raised 200mm above existing floor level of building

existing screen wall