


north elevation

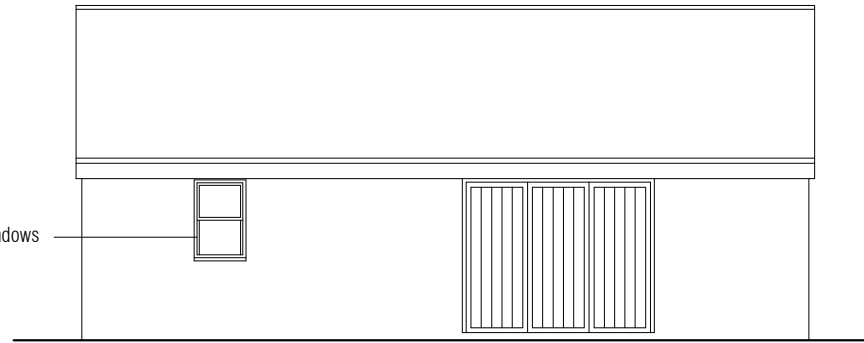


east elevation


existing pantile roof cover

existing white pvc-u windows

facing brick (commons)

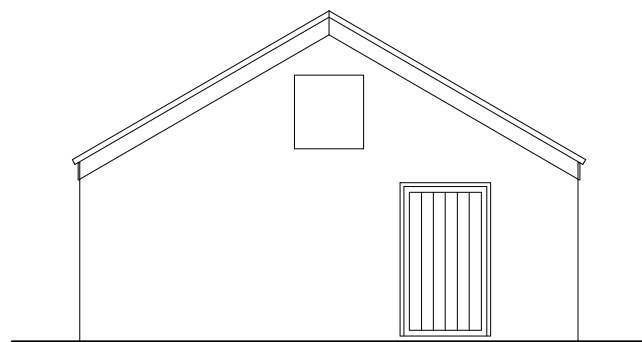


south elevation

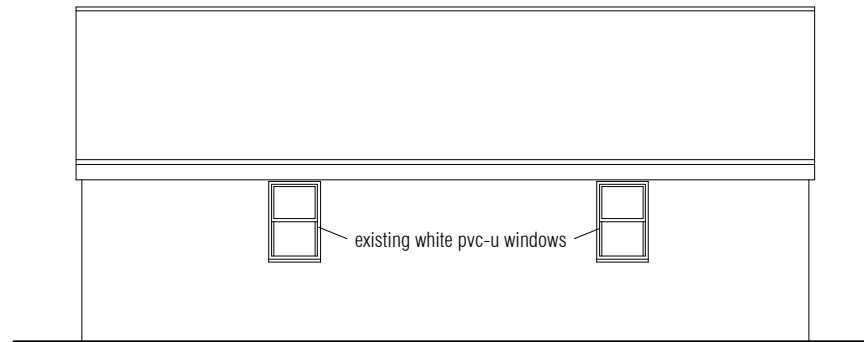

west elevation

existing white pvc-u windows

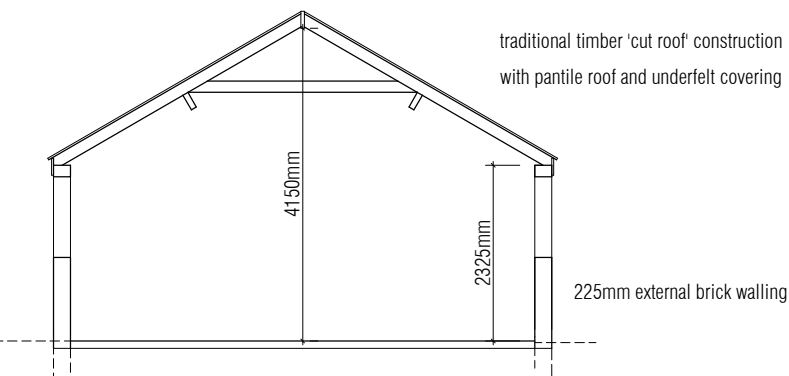


section

traditional timber 'cut roof' construction
with pantile roof and underfelt covering

4150mm

2325mm

225mm external brick walling

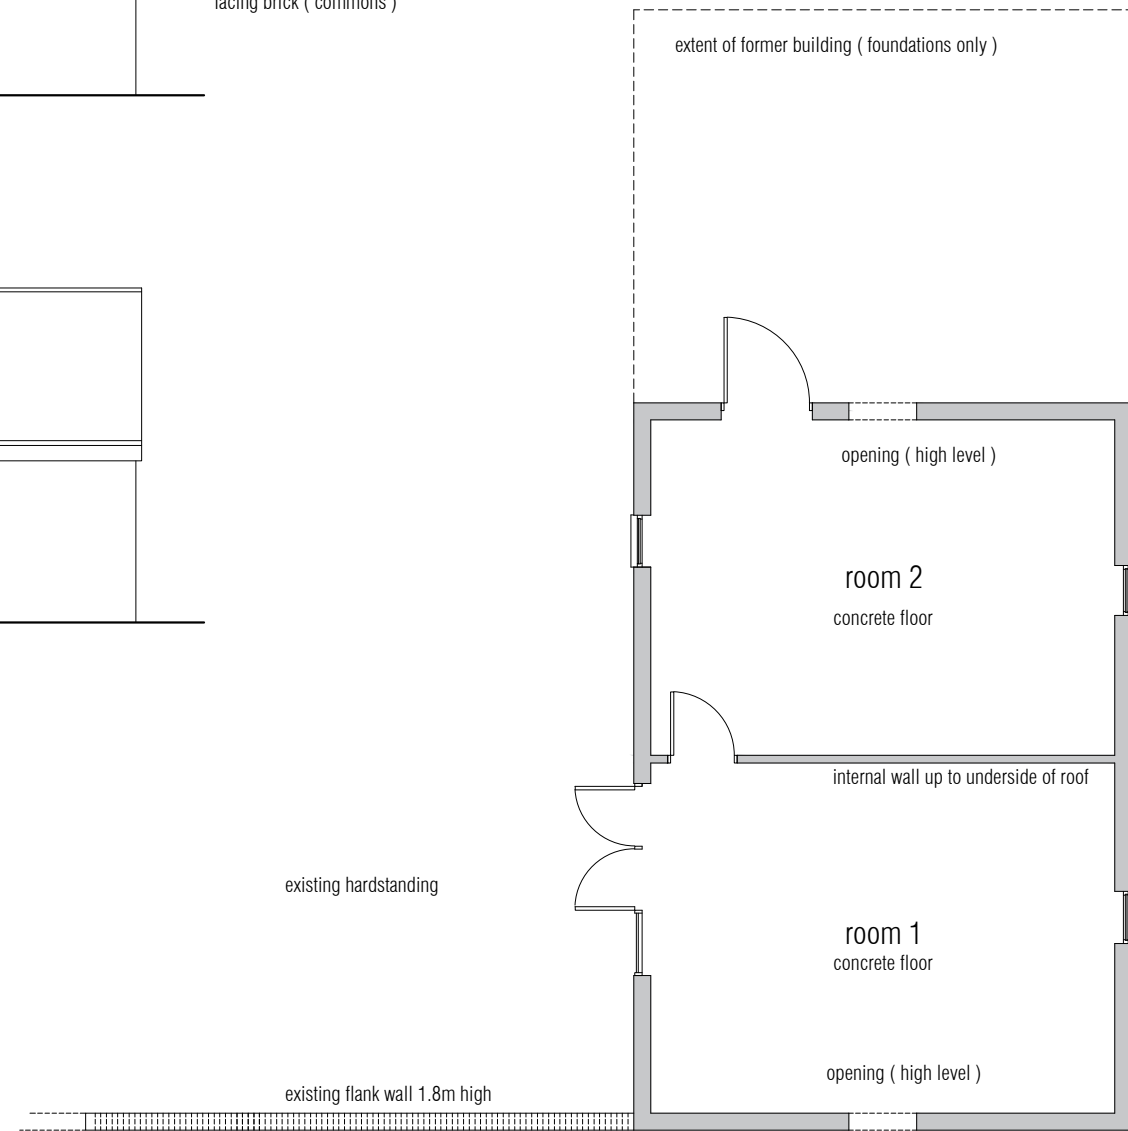

floor layout as existing

existing hardstanding

existing flank wall 1.8m high

extent of former building (foundations only)

opening (high level)

room 2
concrete floor

internal wall up to underside of roof

room 1
concrete floor

opening (high level)