



existing elevations 1:200 scale

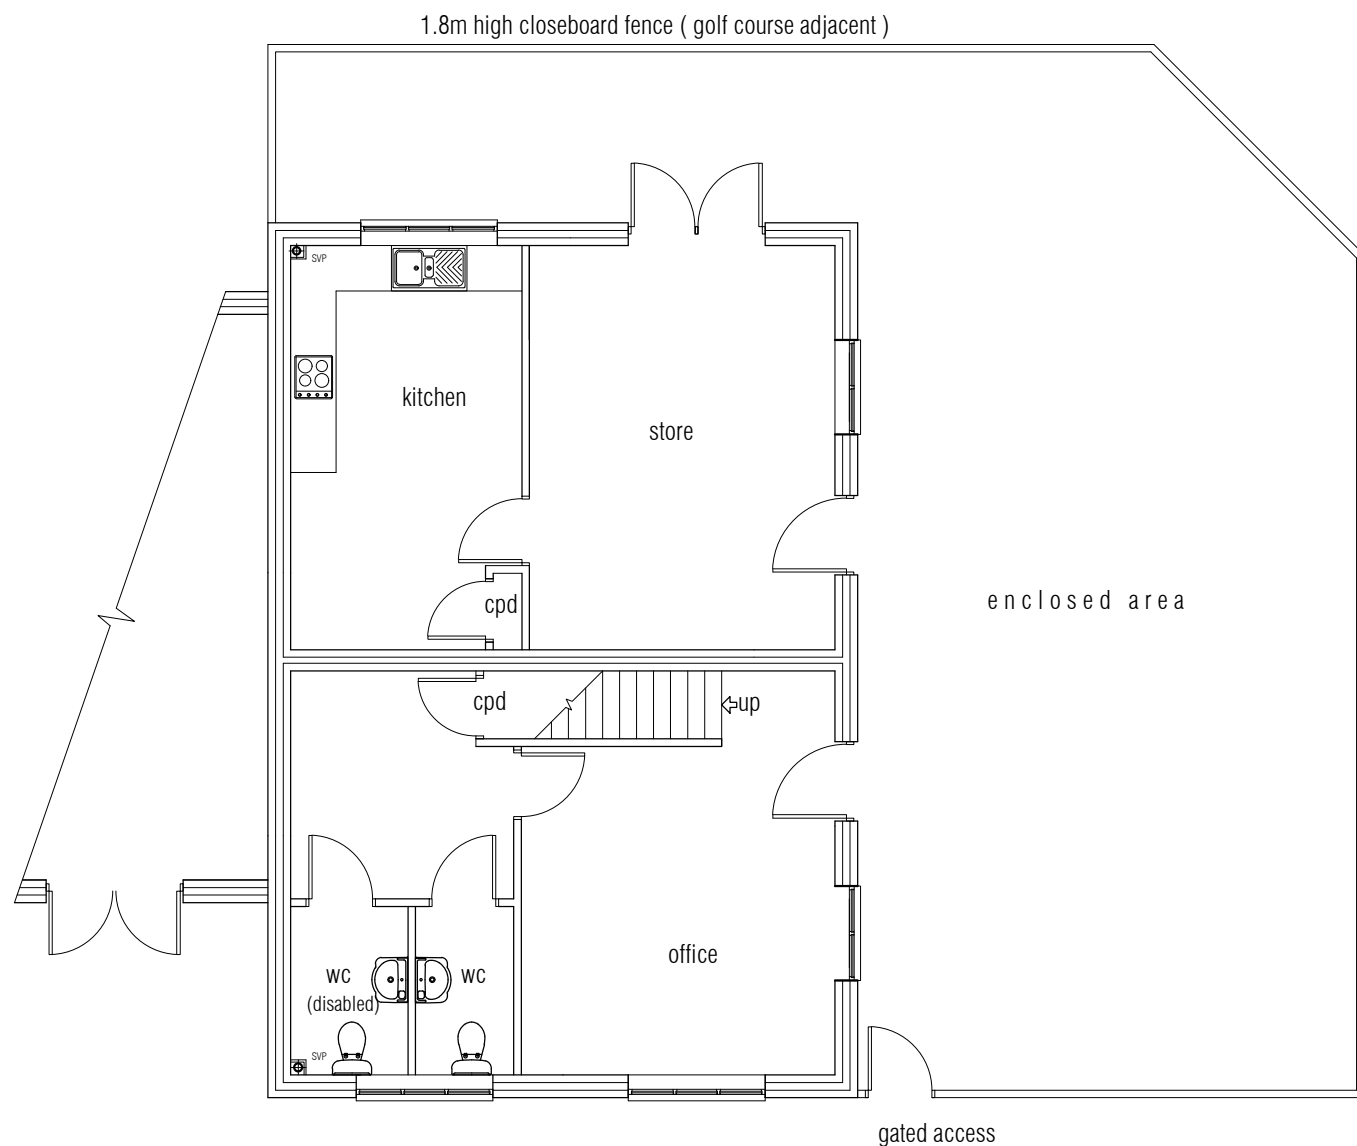

Ground Floor as Existing

Existing Parking

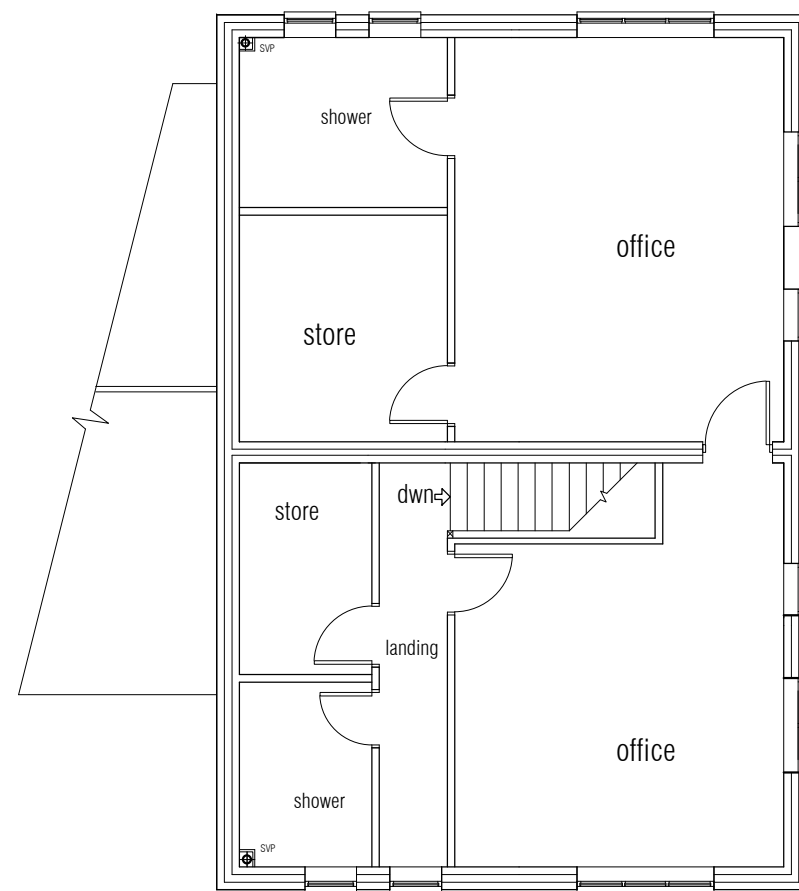

First Floor as Existing