


Elevation 01 - Front

1 : 100




Elevation 02 - Right

1 : 100

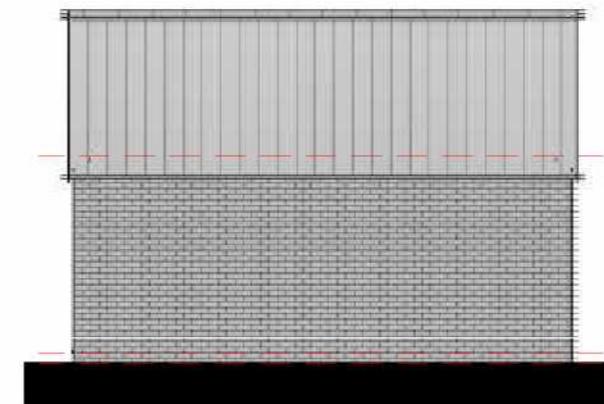


Elevation 03 - Rear

1 : 100

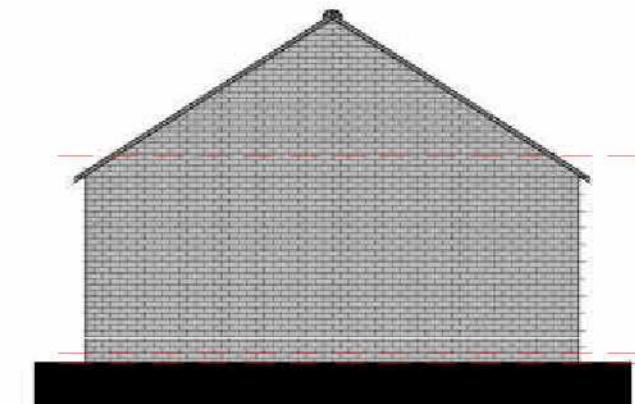

Elevation 04 - Left

1 : 100

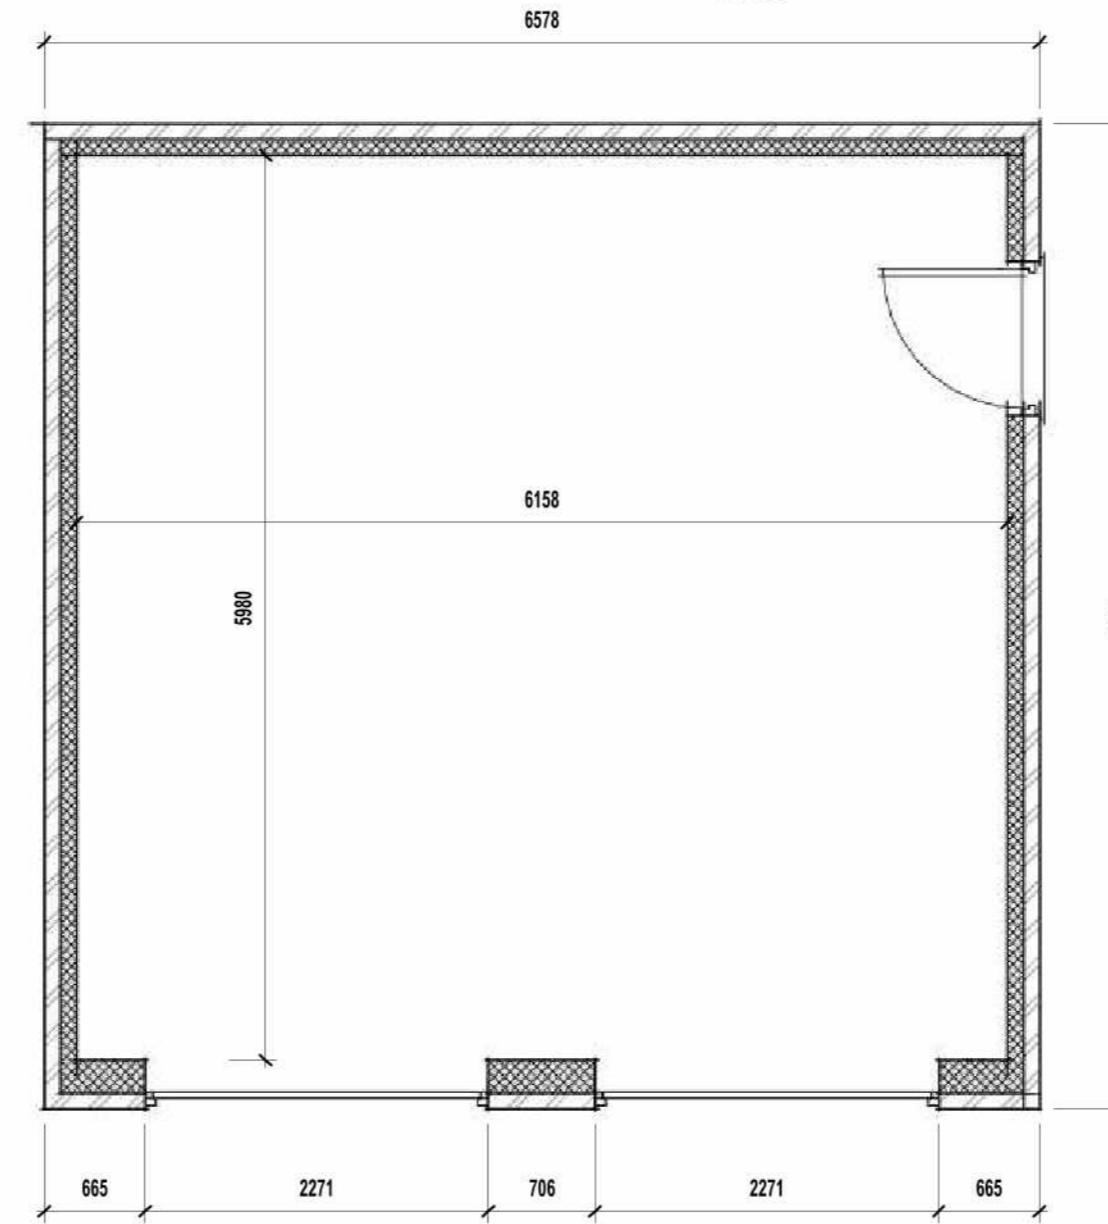

Plan 01 - Ground

1 : 50

Double Garage Details

A3 Drg

3342-DG01-R0