


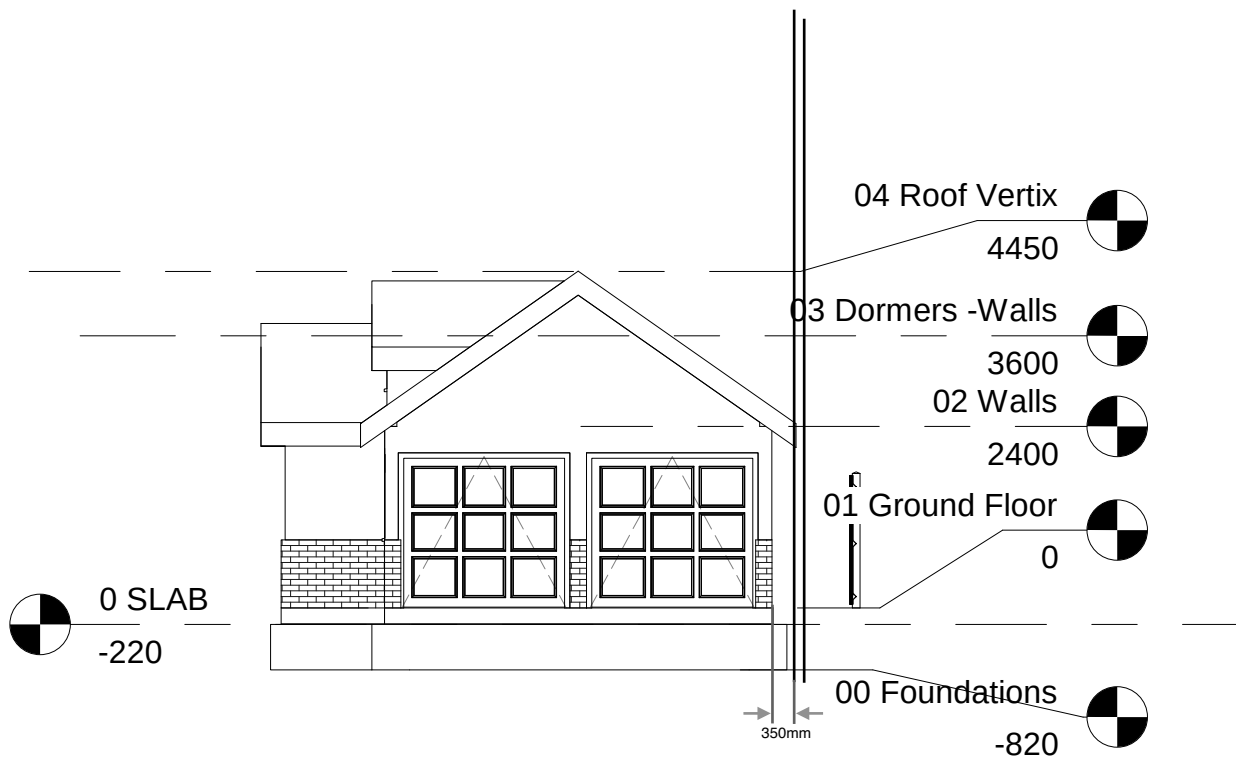

1-SOUTH

1 : 100



PROJECT

Double Garage

Property Address

91 Battlefields lane South

Date 22/08/2019

Project Number GRG 08

Scale (@ A4) 1 : 100

REV

Drawn by Mauro Andreini

Checked by A. Maz

DRAWING NUMBER

01

SHEET

South Elevation

Code

Status

SUITABILITY DESCRIPTION

PURPOSE OF ISSUE