


PROPOSED FLOOR PLAN

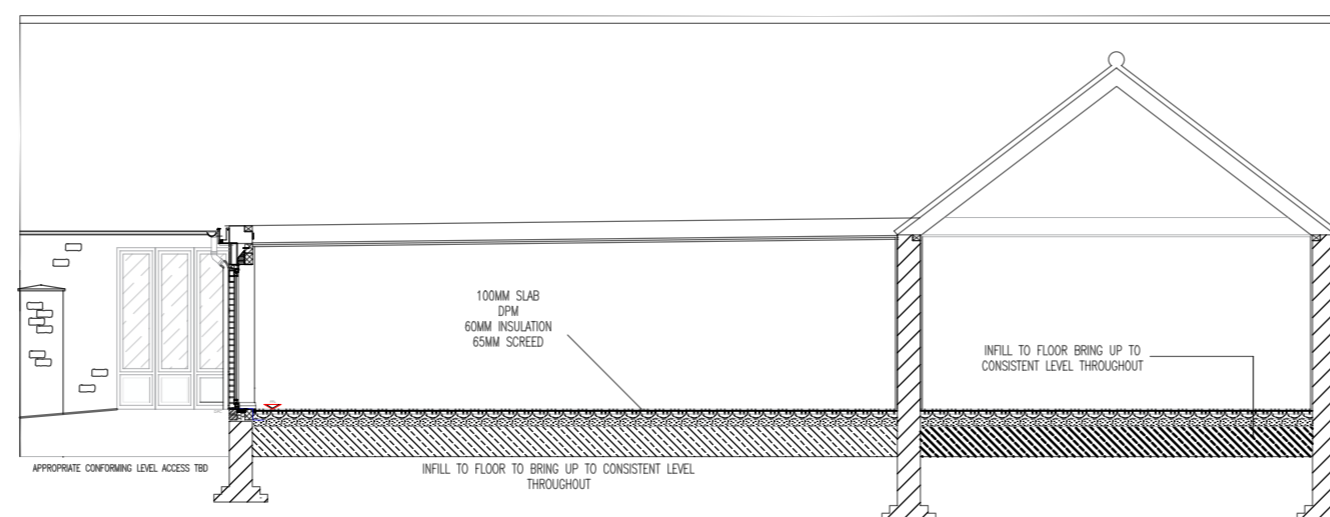

PROPOSED SECTION A-A

Rev.	Date	Description
A.	07/01/2025	Front of house area increased, layout amended.



1 Goodison Road, Lincs Gateway Business Park,
Spalding, Lincs, PE12 6FY T: 01406 490590

PROJECT:	Farmhouse Outbuilding Manor Farm Holbeach	
DRAWING:	Proposed Plans/Section	
SCALE:	1:100@A2	DRAWN: JP
DATE:	OCT.2024	REVISION: A
DRAWING No:	21 - PP - 320	