


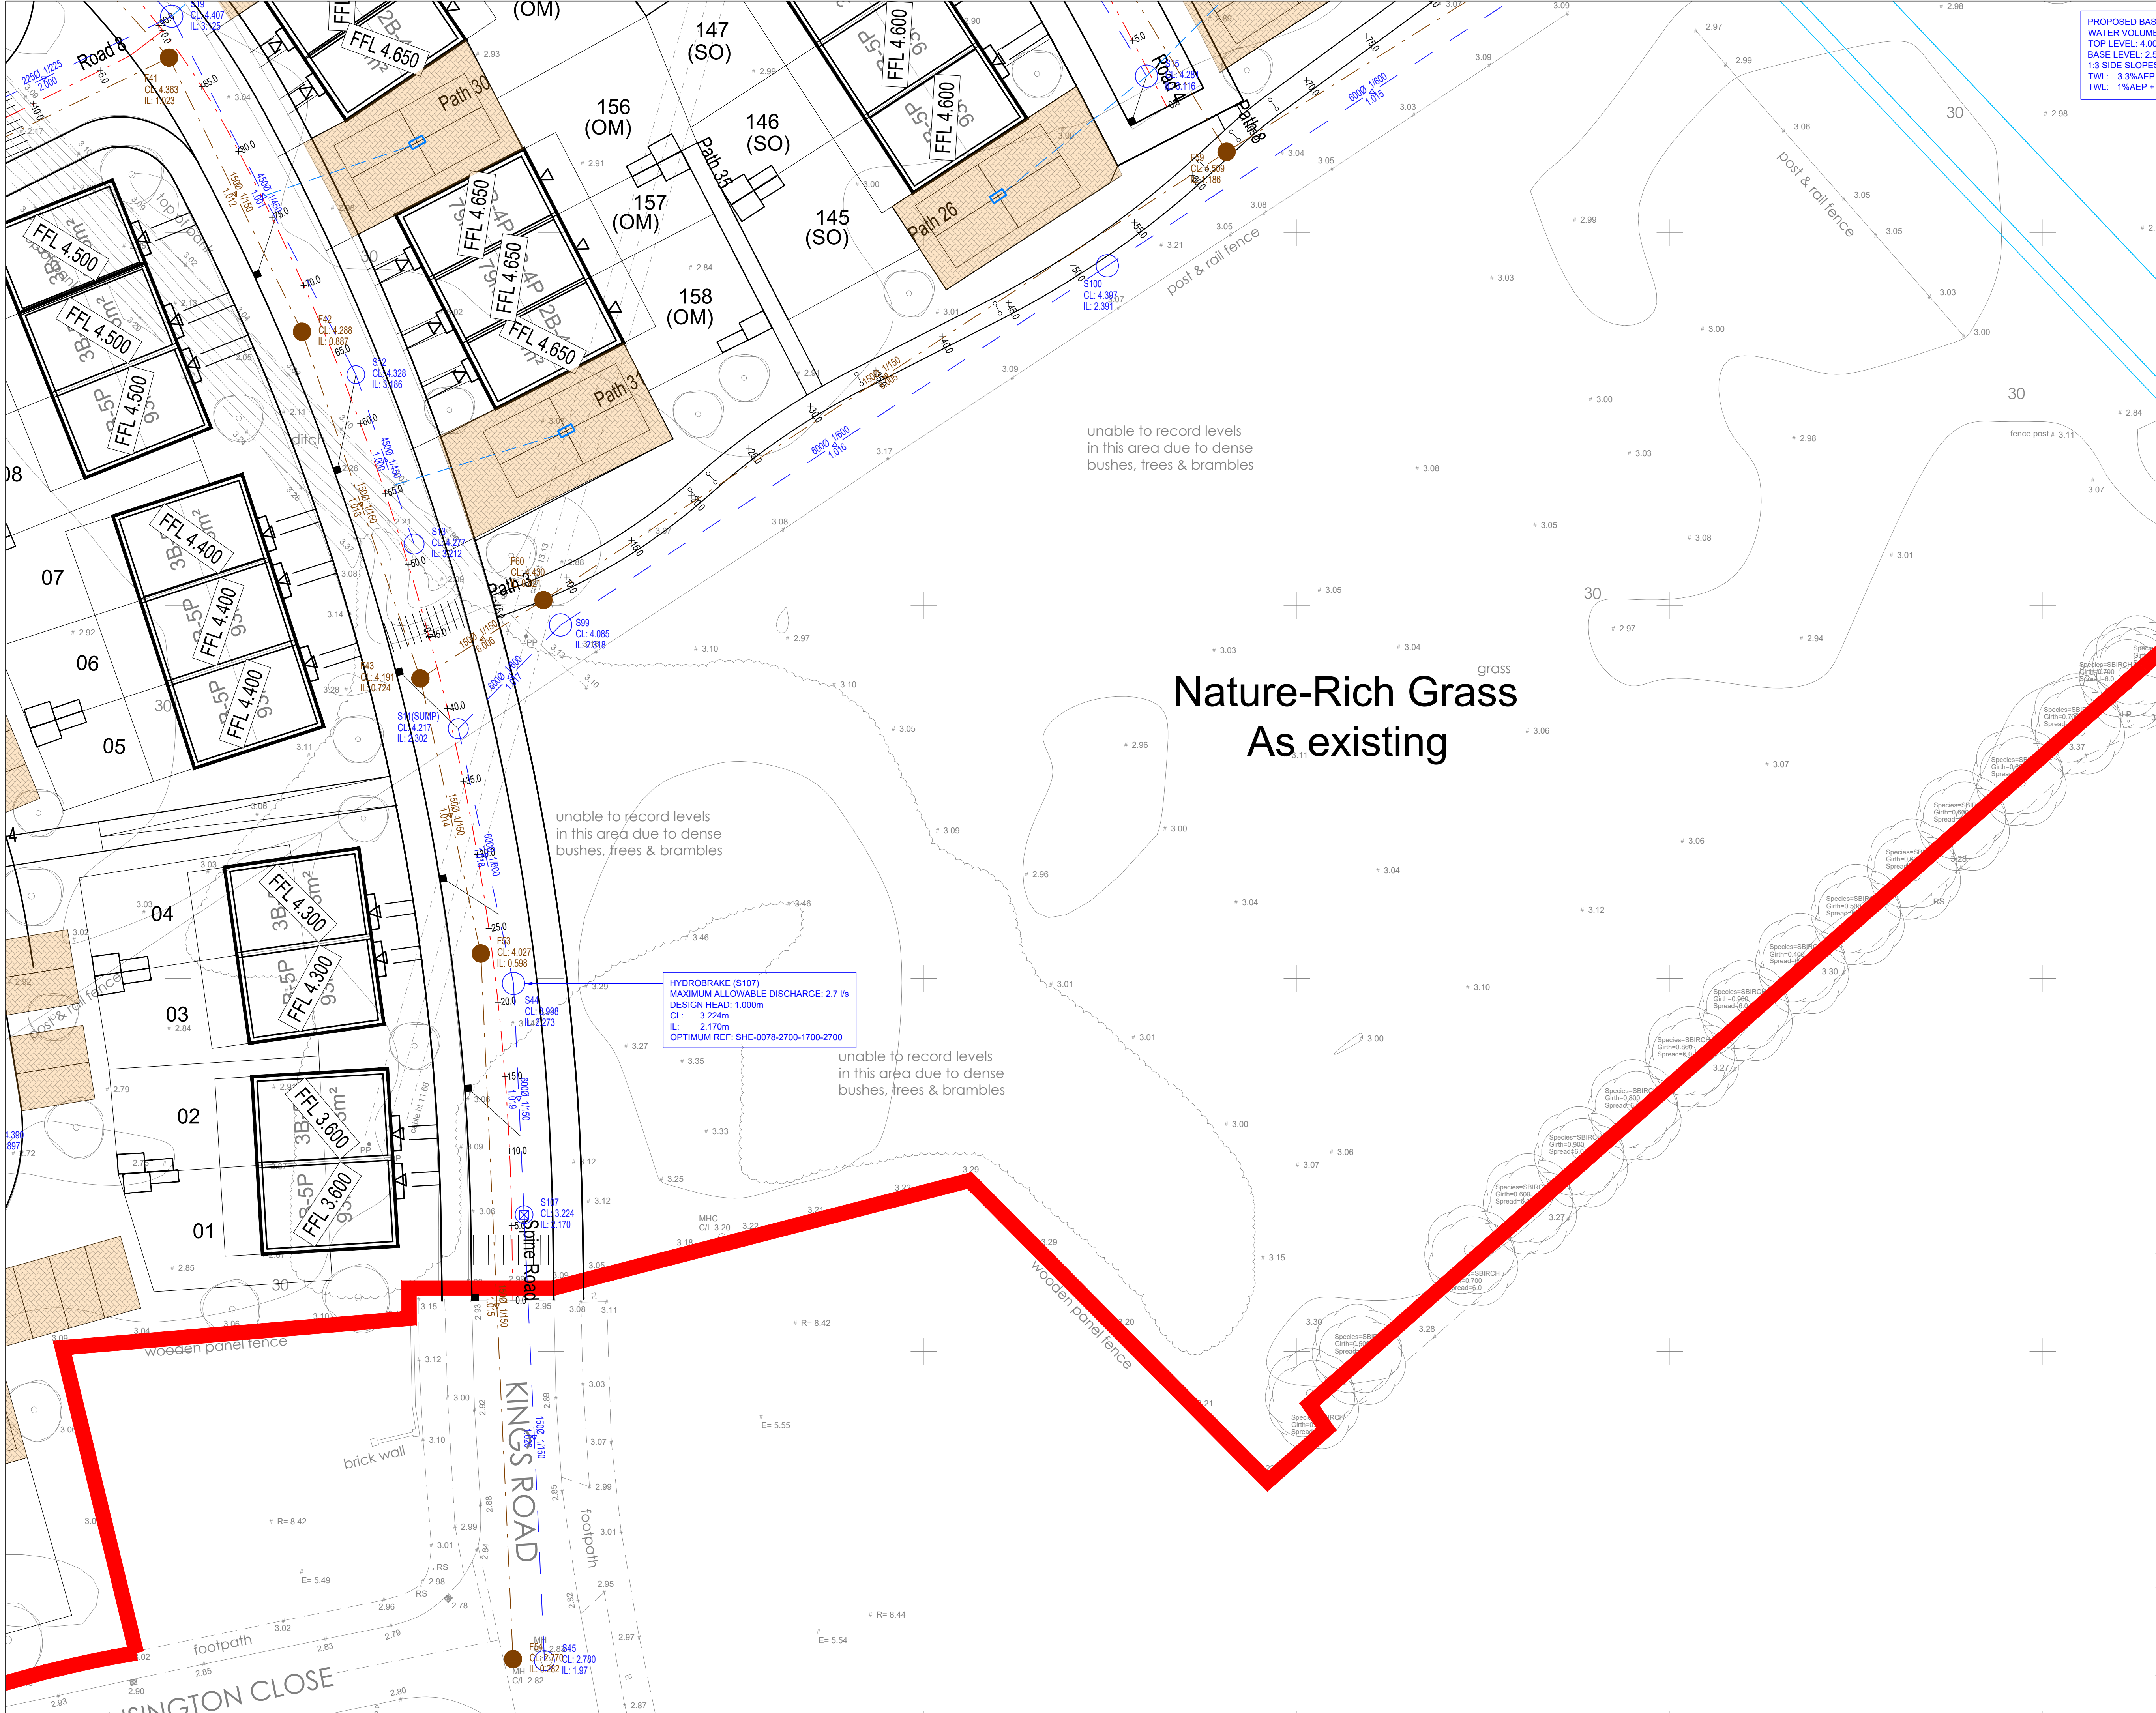

PROPOSED BAS
WATER VOLUME
TOP LEVEL: 4.00
BASE LEVEL: 2.5
1:3 SIDE SLOPE
TWL: 3.3% AEP
TWL: 1% AEP +

- GENERAL NOTES
- THIS DRAWING IS INTENDED TO BE READ IN CONJUNCTION WITH ALL RELEVANT ARCHITECTS, ENGINEERS, SERVICES AND SPECIALIST DRAWINGS, DETAILS AND SPECIFICATIONS.
 - ANY VARIATIONS OR DISCREPANCIES BETWEEN THESE DRAWINGS IN TERMS OF DIMENSIONS OR DETAILS SHOULD BE DRAWN TO THE ATTENTION OF THE ARCHITECT AND/OR THE ENGINEER FOR CLARIFICATION.
 - ALL FIGURED DIMENSIONS TO BE TAKEN IN PREFERENCE TO SCALED DIMENSIONS. DO NOT SCALE THIS DRAWING.
 - PAUL BASHAM ASSOCIATES ACCEPTS NO RESPONSIBILITY FOR THE ACCURACY OF BACKGROUND INFORMATION PRODUCED BY THIRD PARTIES - THIS MUST BE TREATED AS INDICATIVE ONLY.
 - ARCHITECTS LAYOUT: 20062_P002_H - Brightspace Architects - 11.09.2024
 - TOPOGRAPHICAL SURVEY: 23086-200-01-Rev A - Brunel Surveys - 25.06.2021

LEGEND

- PROPOSED DRAINAGE
- PROPOSED FFL
- PROPOSED HYDROBRAKE
- PROPOSED HEADWALL
- PROPOSED DIFFUSER



0m 10m
1:200

NOT APPROVED

DRAWING/DESIGN IS STILL 'SUBJECT TO APPROVAL'
YOU ARE ADVISED TO MAKE DUE ALLOWANCE

P02	LAYOUT REVISED: DRAINAGE UPDATED TO SUIT	27.03.2025	RL	JRM
P01	FIRST ISSUE	24.10.2024	OT	JRM
Rev	Description	Date	By	App'd

paulbasham
associates

Paul Basham Associates Ltd
The Botly, Cams Hall Estate, Fareham, PO16 8UT
01329 711 000
info@paulbashamassociates.com www.paulbashamassociates.com

KenParke
PLANNING CONSULTANTS

Project Name
**LAND AT BATTLEFIELDS LANE,
HOLBEACH**

Title
**DRAINAGE STRATEGY
SHEET 4 OF 7**

Project Phase
PRELIMINARY

Date Created	Drawn By	Approved By	Suitability Code
11.10.2024	OT	JRM	-
PBA Project Number	Scale	(AT A1)	
087.5018	1:200		

PBA Drawing No:	Revision
087.5018.0504	P02