



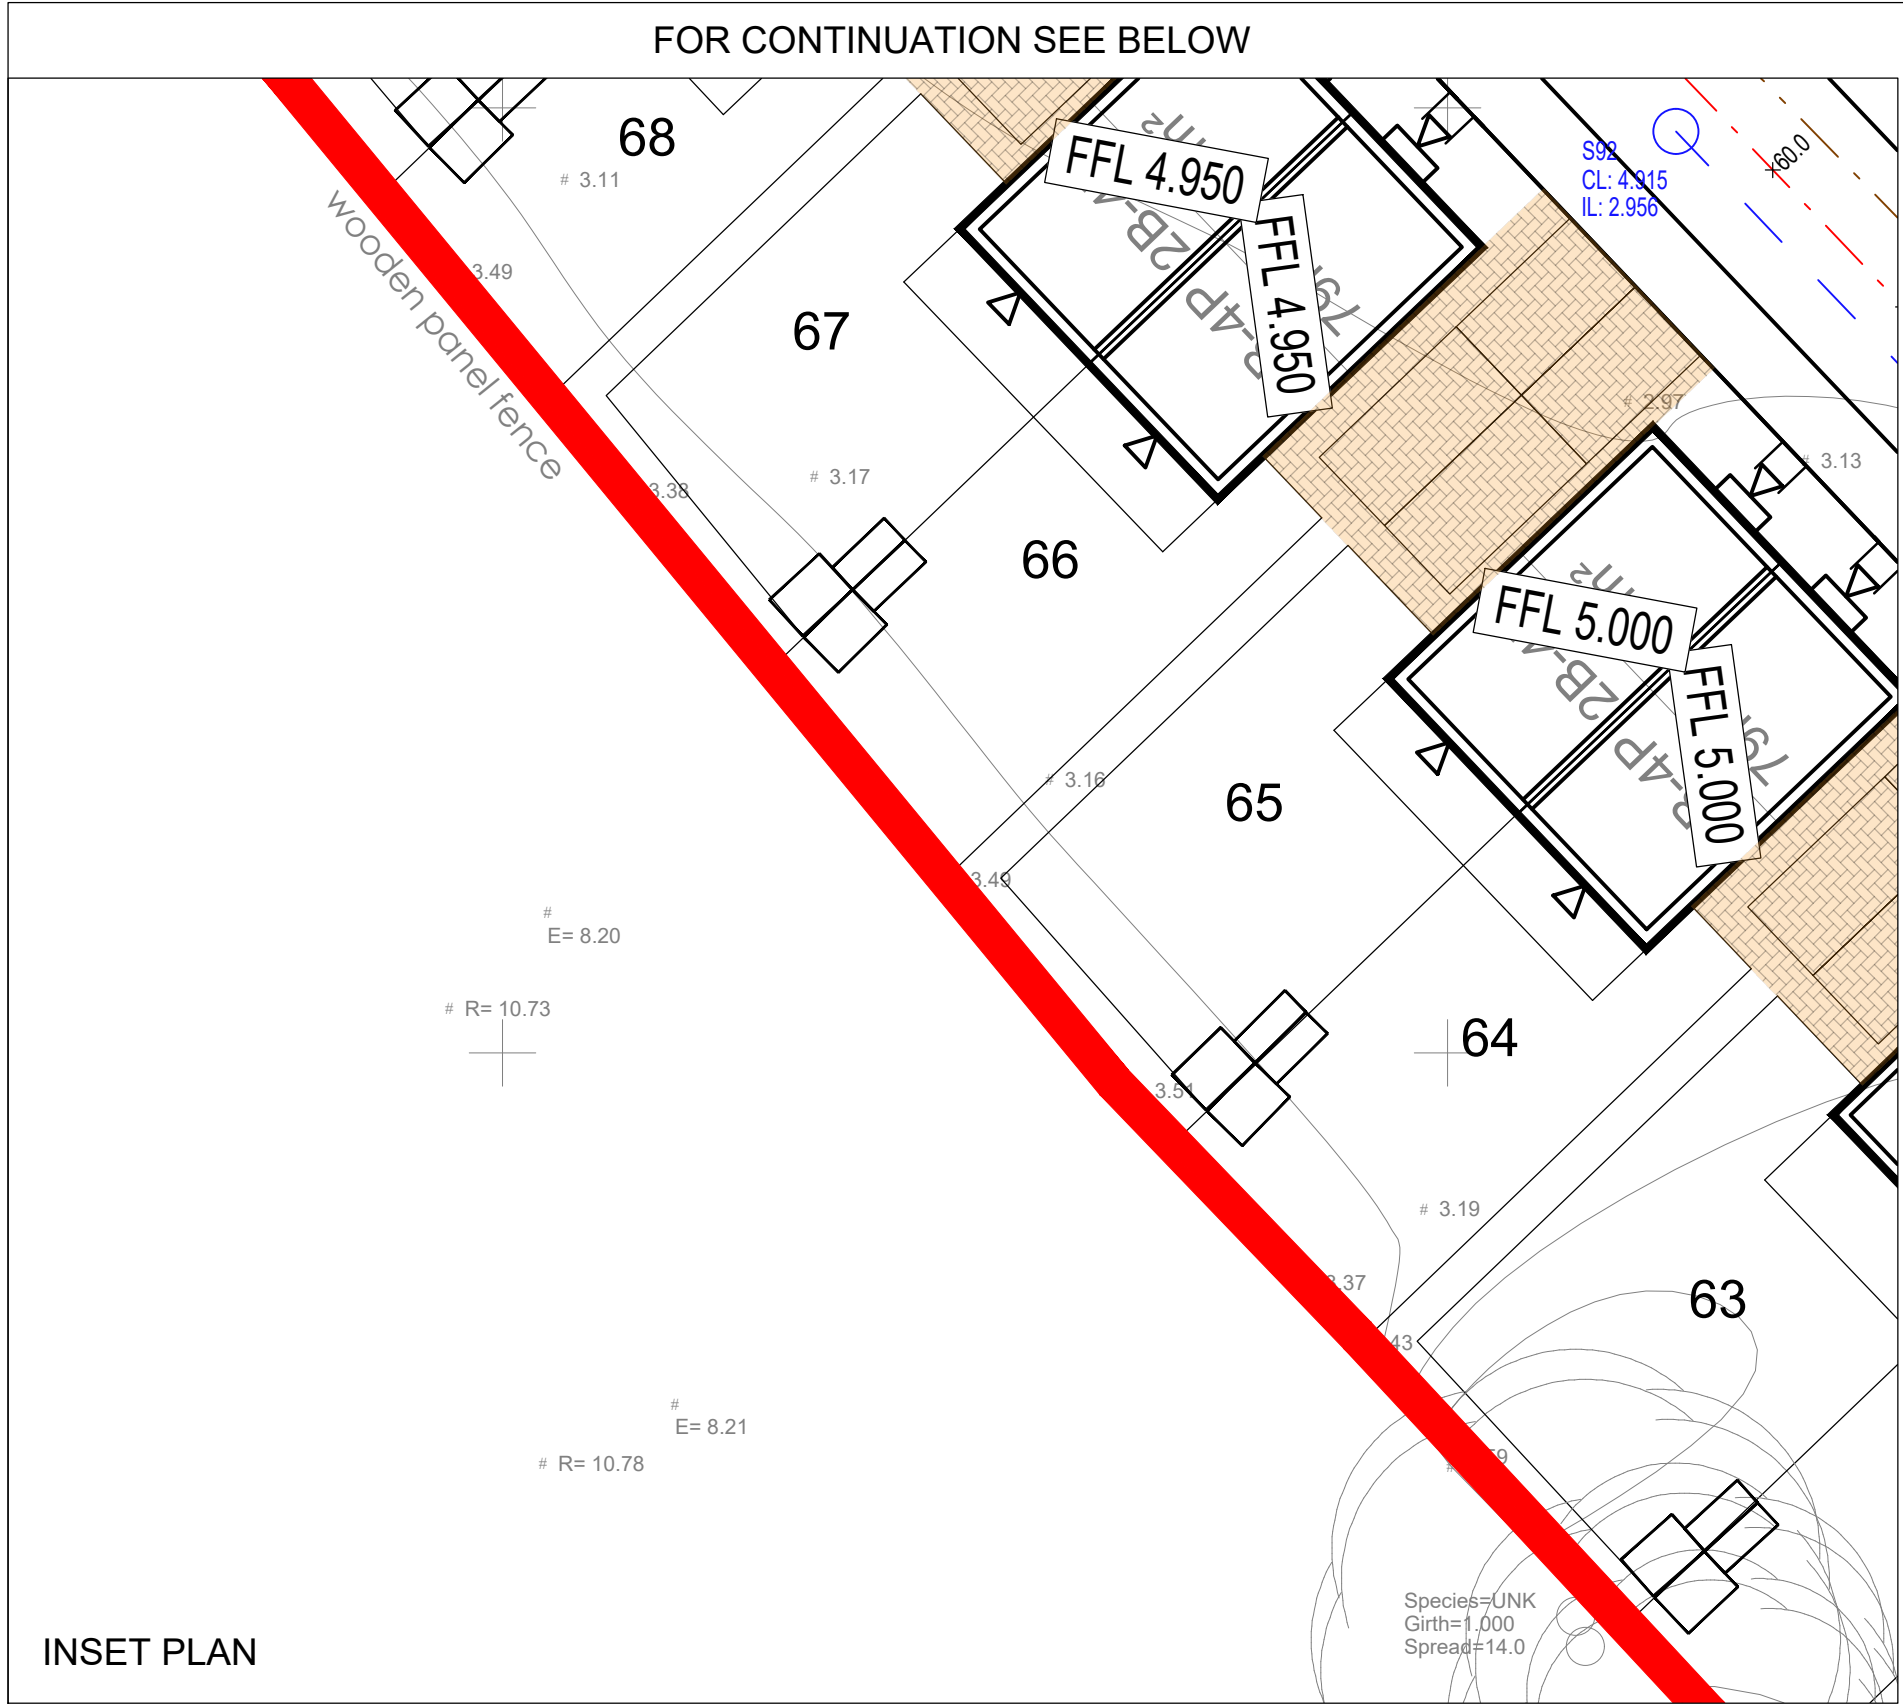

INSET PLAN

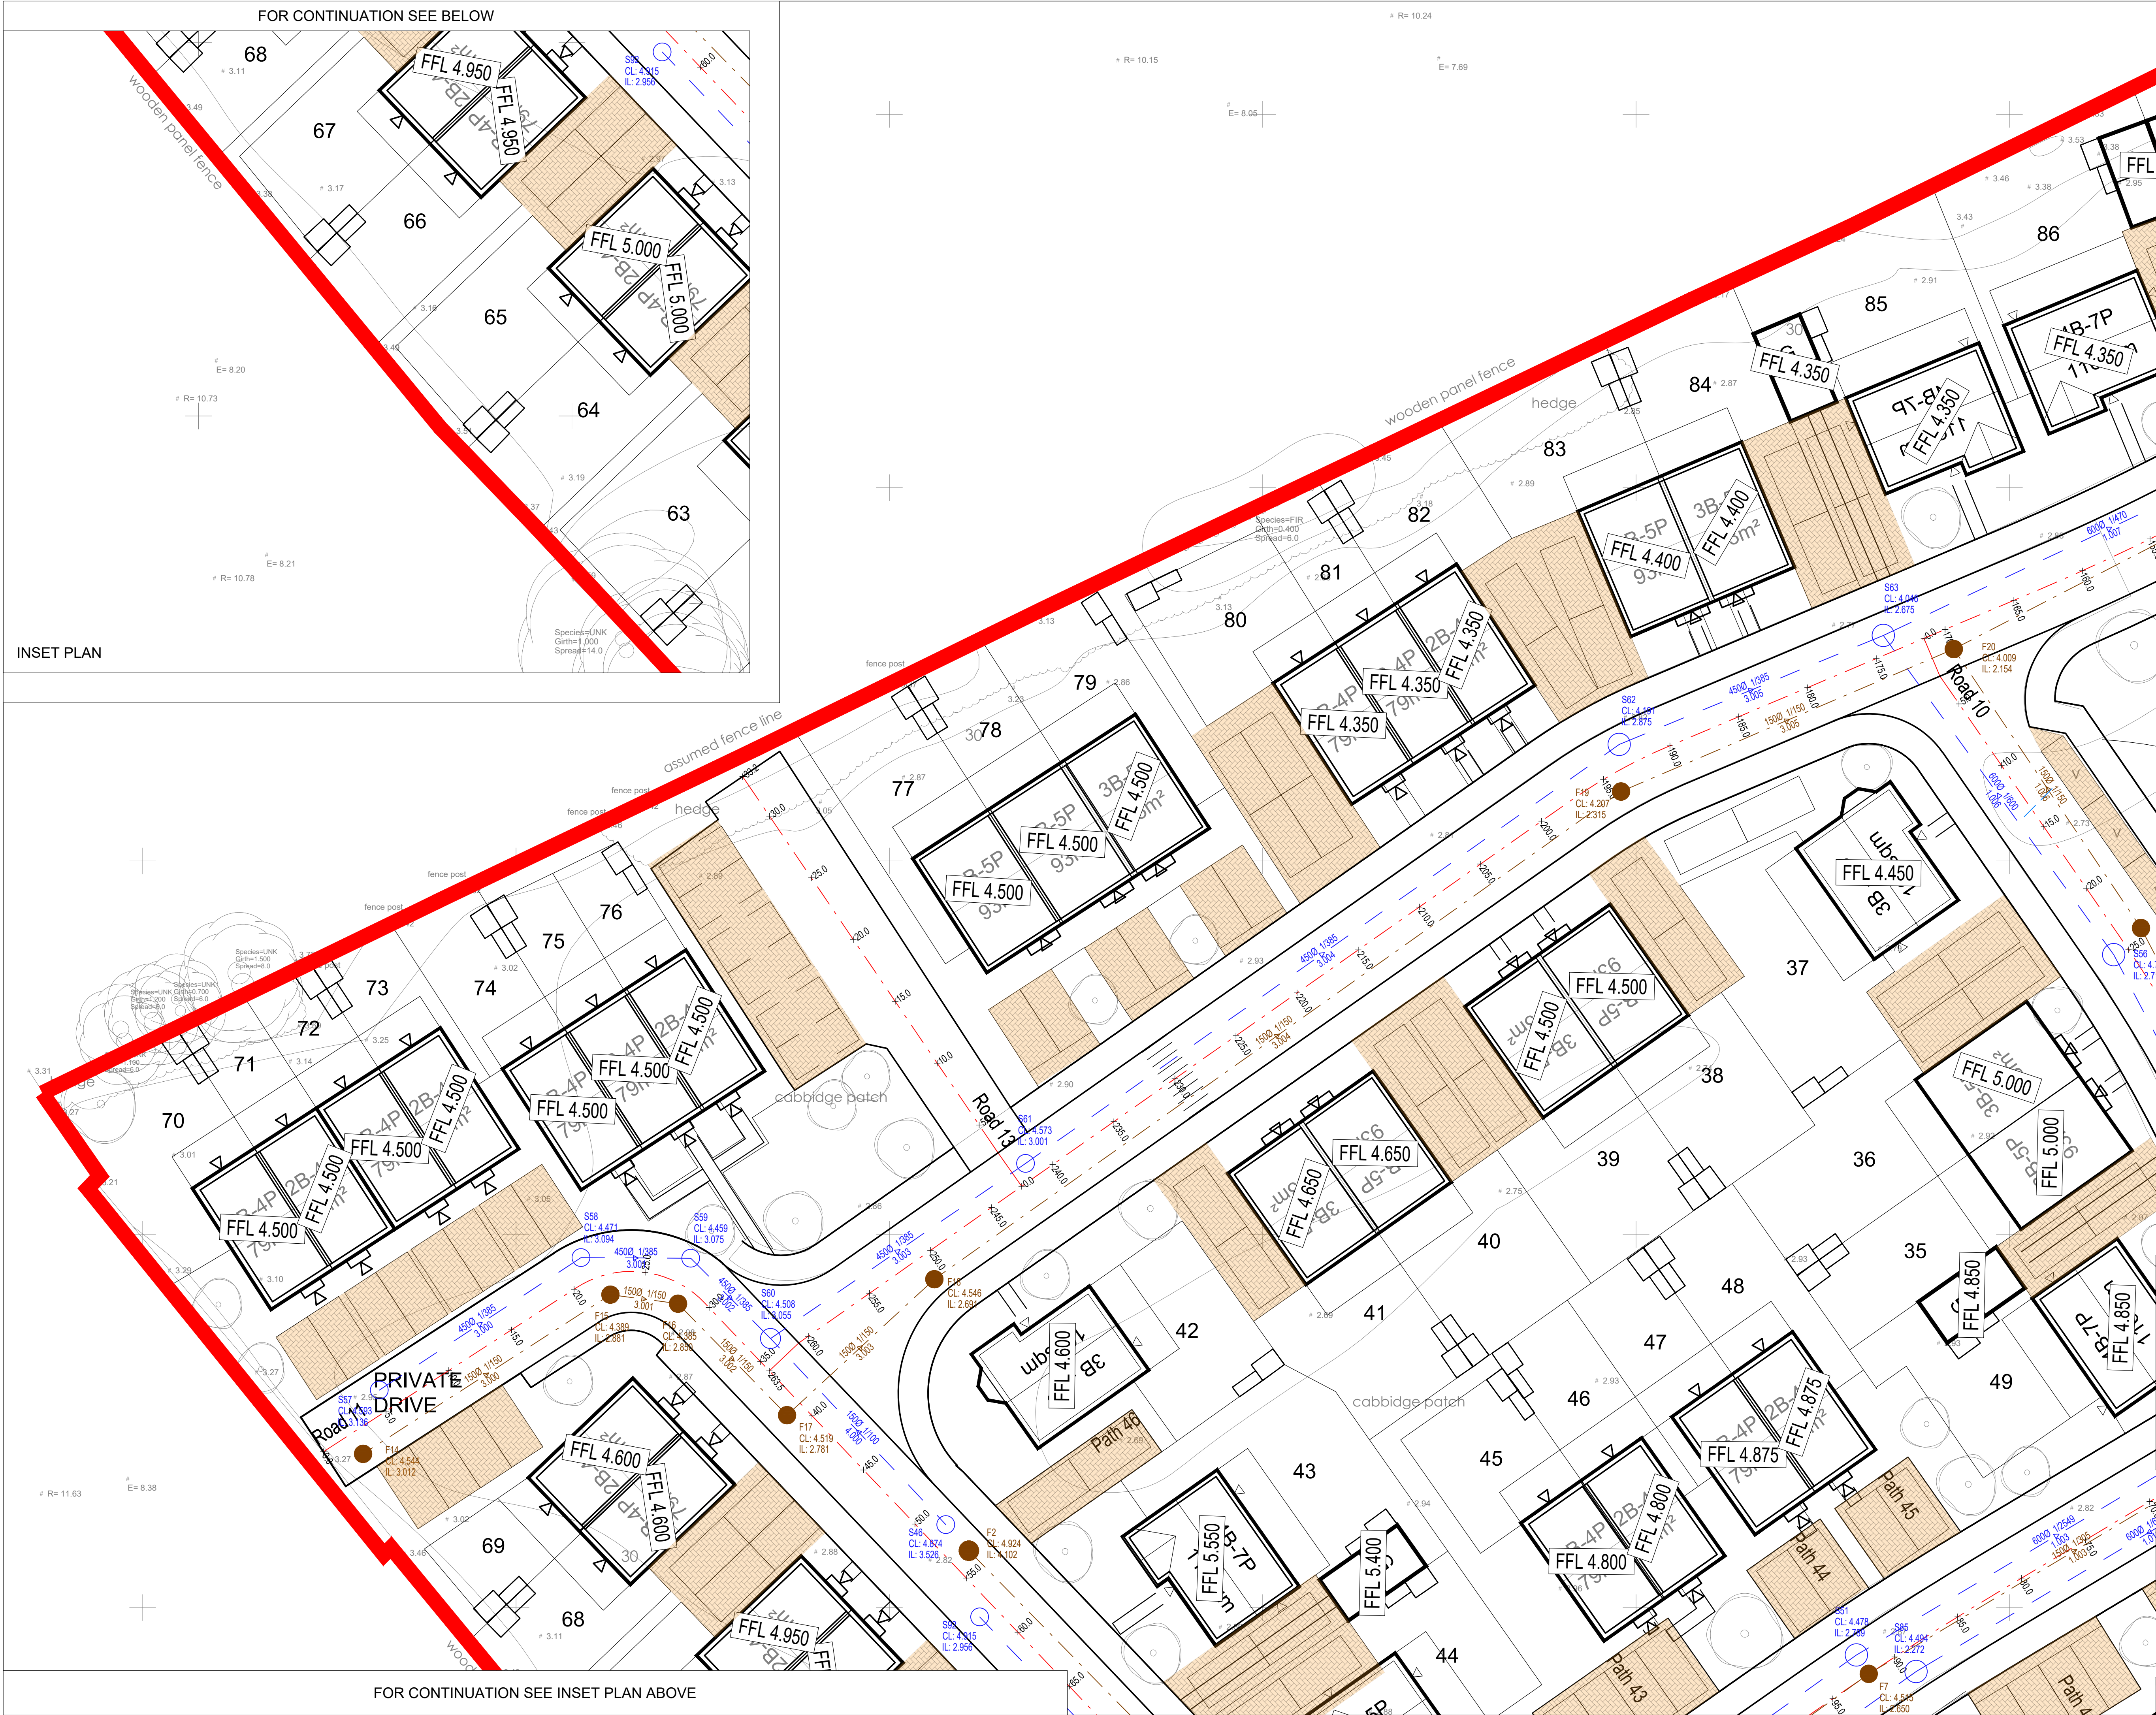

FOR CONTINUATION SEE INSET PLAN ABOVE

The drawings, information and data recorded in this document ("the information") is the property of Paul Basham Associates. This document and the information are solely for the use of the authorised recipient and this document may not be used, copied or reproduced in whole or part for any purposes other than which it was supplied by Paul Basham Associates. Paul Basham Associates makes no representation, undertakes no duty and accepts no responsibilities to any third party who may use or rely upon this document or the information.

GENERAL NOTES

1. THIS DRAWING IS INTENDED TO BE READ IN CONJUNCTION WITH ALL RELEVANT ARCHITECTS, ENGINEERS, SERVICES AND SPECIALIST DRAWINGS, DETAILS AND SPECIFICATIONS.
2. ANY VARIATIONS OR DISCREPANCIES BETWEEN THESE DRAWINGS IN TERMS OF DIMENSIONS OR DETAILS SHOULD BE DRAWN TO THE ATTENTION OF THE ARCHITECT AND/OR THE ENGINEER FOR CLARIFICATION.
3. ALL FIGURED DIMENSIONS TO BE TAKEN IN PREFERENCE TO SCALED DIMENSIONS. DO NOT SCALE THIS DRAWING.
4. PAUL BASHAM ASSOCIATES ACCEPTS NO RESPONSIBILITY FOR THE ACCURACY OF BACKGROUND INFORMATION PRODUCED BY THIRD PARTIES - THIS MUST BE TREATED AS INDICATIVE ONLY.
 - 4.1. ARCHITECTS LAYOUT: 20062_P002_H - Brightspace Architects - 11.09.2024
 - 4.2. TOPOGRAPHICAL SURVEY: 23086-200-01-Rev A - Brunel Surveys - 25.06.2021

LEGEND

- PROPOSED DRAINAGE
- PROPOSED FFL
- PROPOSED HYDROBRAKE
- PROPOSED HEADWALL
- PROPOSED DIFFUSER



NORTH

0m 10m
1:200

NOT APPROVED
DRAWING/DESIGN IS STILL 'SUBJECT TO APPROVAL'
YOU ARE ADVISED TO MAKE DUE ALLOWANCE

P02	LAYOUT REVISED: DRAINAGE UPDATED TO SUIT	27.03.2025	RL	JRM
P01	FIRST ISSUE	24.10.2024	OT	JRM
Rev	Description	Date	By	App'd

paulbasham
associates

Paul Basham Associates Ltd
The Botley, Cambs Hall Estate, Fareham, PO16 8UT
01329 711 000
info@paulbashamassociates.com www.paulbashamassociates.com

KenParke
PLANNING CONSULTANTS

Project Name:
**LAND AT BATTLEFIELDS LANE,
HOLBEACH**

Title:
**DRAINAGE STRATEGY
SHEET 6 OF 7**

Project Phase:
PRELIMINARY

Date Created	Drawn By	Approved By	Suitability Code
11.10.2024	OT	JRM	-
PBA Project Number	Scale		(AT A1)
087.5018	1:200		
PBA Drawing No:	Revision		
087.5018.0506	P02		