



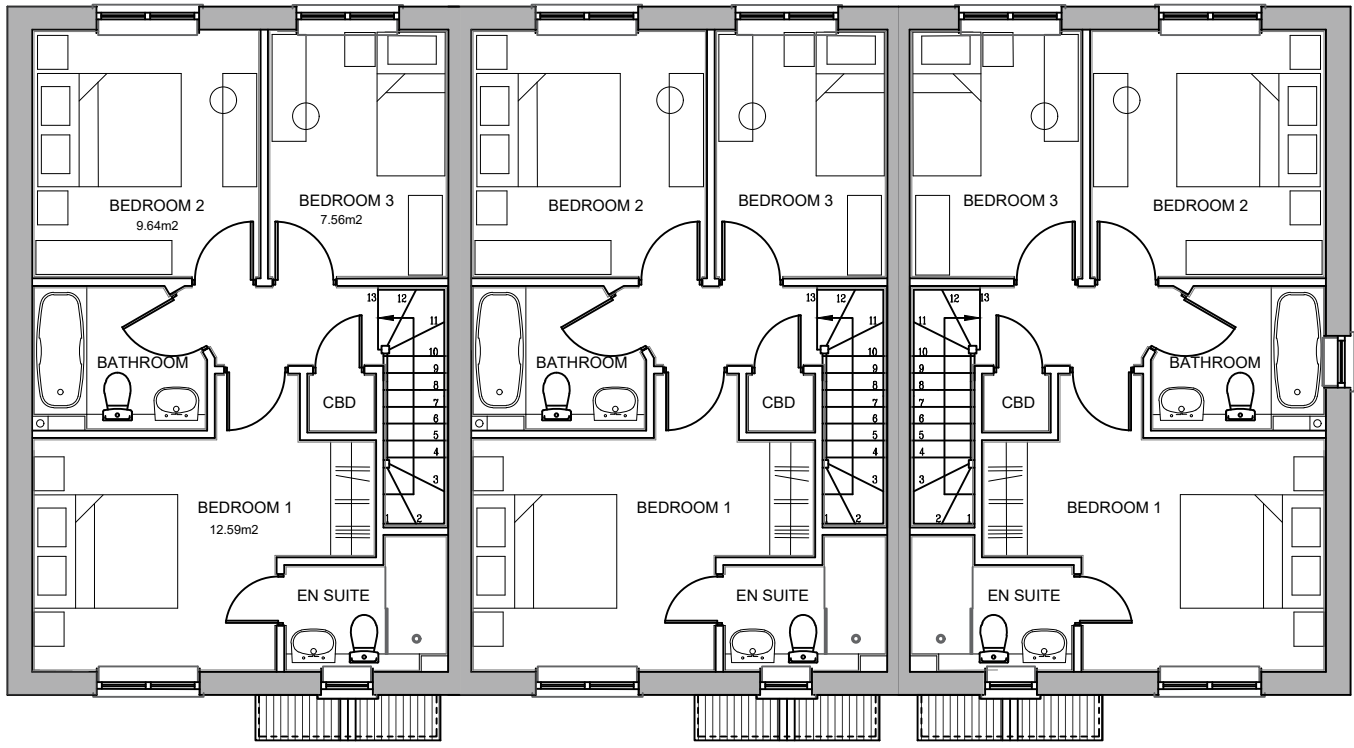


FIRST FLOOR PLAN

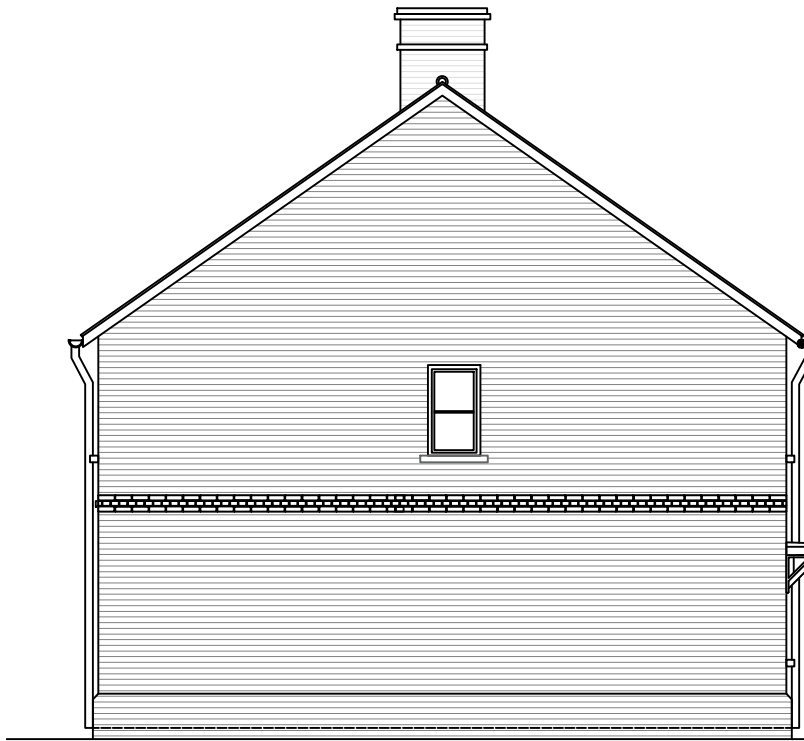


SIDE ELEVATION



FRONT ELEVATION

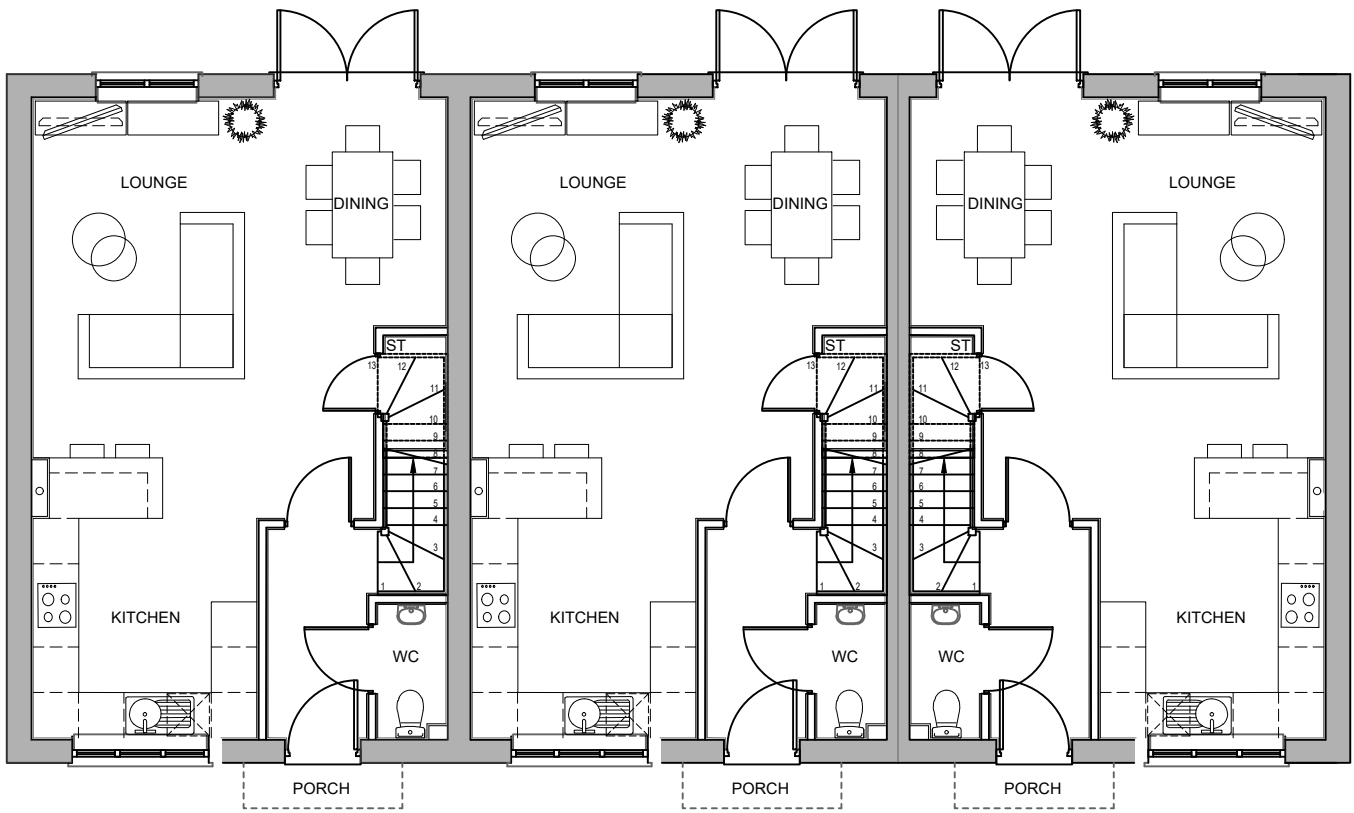

GROUND FLOOR PLAN

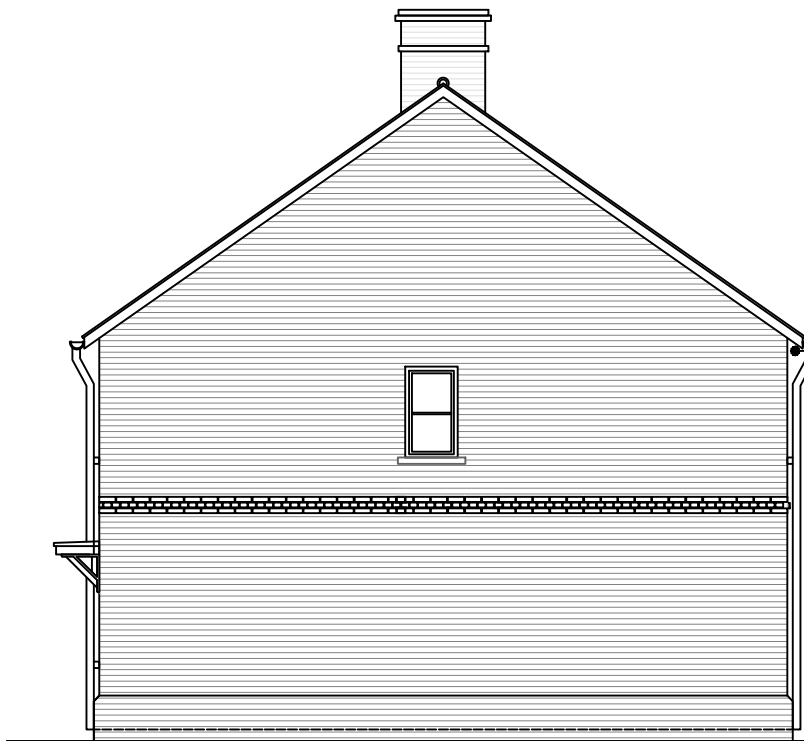


SIDE ELEVATION



REAR ELEVATION

AS: PLOT 132 & 133 & 134, 145 & 146 & 147

- Notes:
- All drawings are subject to Planning and Building Control consent.
 - The details shown are for design intent purposes only and are subject to further design development with suppliers and sub-contractors
 - Proposals subject to consultation and approval from Local Authority Building Control or an Approved Inspector.
 - All setting out dimensions should be checked on-site prior to construction and any discrepancies and/or omissions should be reported to the Architect immediately

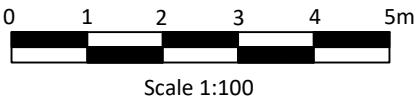

Rev. Date Details

Drawn Chkd

A 04.02.25 Issued for planning				FM	DH
Rev.	Date	Details		Drawn	Chkd
Drawn By:	Date:	Checked By:	Date:		
FM	04.02.25	DH	04.02.25		

Issued for:		PLANNING	
Drawing:		Project No:	
House 385P T - 3 (93)		20062	
Variant 1		Scale:	
		1:100 @A2	
Project/Client:		Dwg No:	
Land at Battlefields Lane		P203	
Cicero Estates		Rev: A	

BrightSPACE
architects

27 Glasshouse Studios, Fryern Court Road, Fordingbridge, Hampshire, SP6 1QX
T: (01425) 655806
www.brightspacearchitects.com
© BrightSpace Architects Ltd. Contractors must work only to figured dimensions which are to be checked on site.
Registered Office: 17 Northover Rd, Pennington, Lymington, Hampshire, SO41 8DU. Registered Number: 07399008