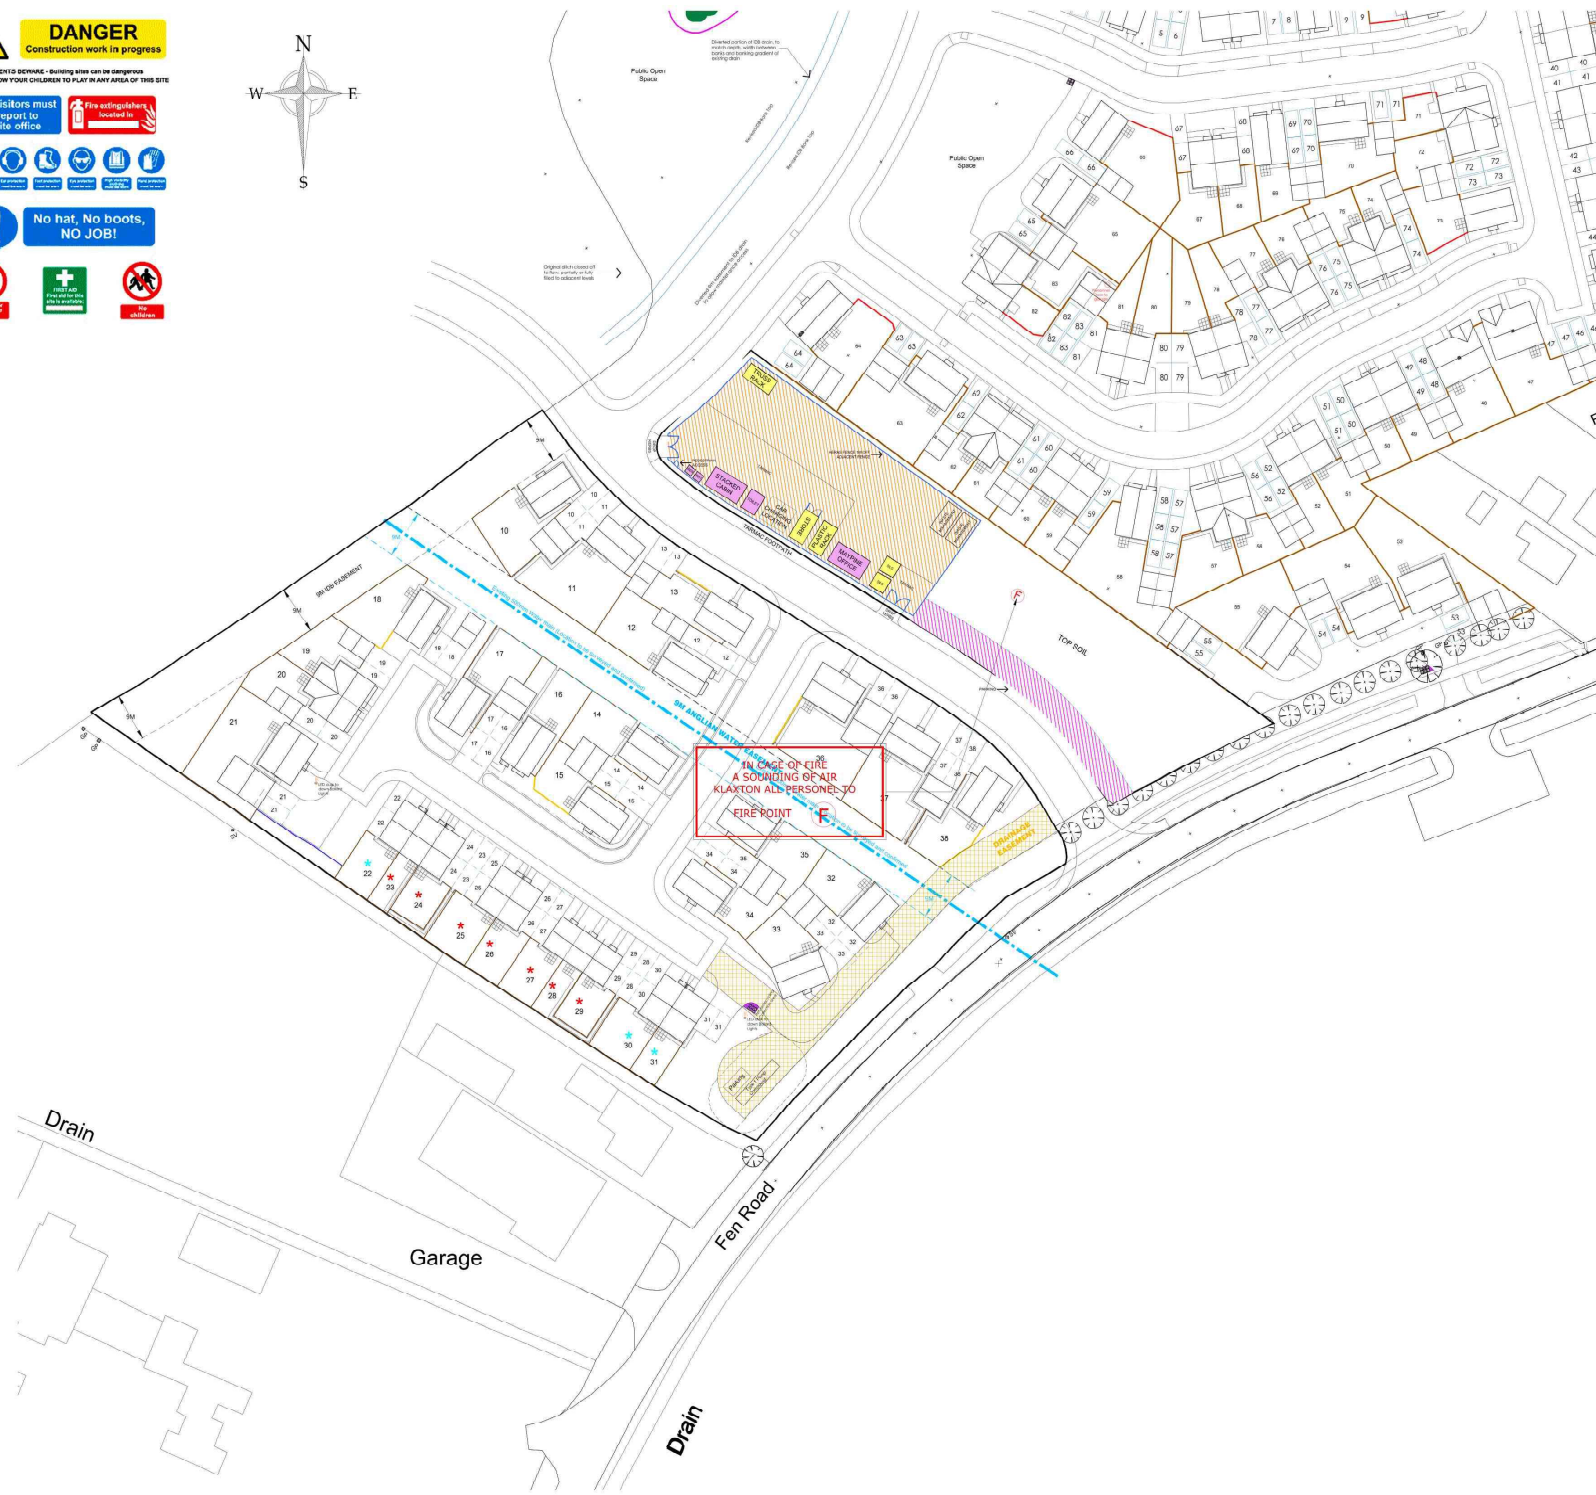


Noise Management


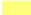



The site manager should monitor noise pollution across their site at all times.

Where practically possible, 'quite' equipment should be used. Machinery and equipment should only be used for the required time.

Vehicles should not be revved and engines should not be left running when not required to be in operation.



KEY

	SITE WELFARE SITE OFFICE & CANTEN
	SILOS STORAGE CONTAINERS
	COMPOUND/STORAGE
	SITE PARKING
	TRAFFIC IN
	TRAFFIC OUT

REV	DATE	DESCRIPTION				
<div><p>ASHWOOD HOMES</p><p>1 Goodison Road, Lincs Gateway Business Park, Spalding, Lincs, PE12 6FT T: 01406 490590</p><p>PROJECT: PROPOSED RESIDENTIAL DEVELOPMENT AT FEN ROAD, PHASE 2 HOLBEACH</p><p>DRAWING TITLE: CONSTRUCTION MANAGEMENT PLAN</p><table><tr><td>SCALE: 1:500 @ A1</td><td>DATE: 27.09.2021</td></tr><tr><td>DRAWN: AR</td><td>REV: -</td></tr></table><p>DRAWING No: 127 - CMP - 01</p></div>			SCALE: 1:500 @ A1	DATE: 27.09.2021	DRAWN: AR	REV: -
SCALE: 1:500 @ A1	DATE: 27.09.2021					
DRAWN: AR	REV: -					