


Note: Do not scale. Only use figured dimensions.
All discrepancies to be notified to this office.

Rev	Description	Dr	Date
-----	-------------	----	------

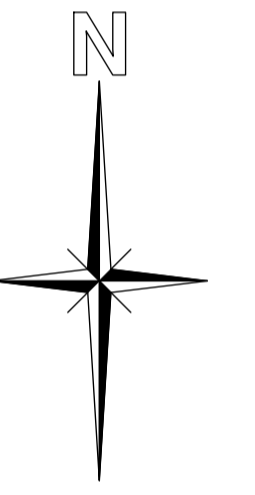

NOTE:
EXISTING DIMENSIONS TAKEN FROM MATTERPORT SURVEY INFORMATION AND DRAWN INFORMATION PROVIDED BY APSS. STEEL LOCATIONS AND SIZES ARE INDICATIVE AND ARE TO BE CONFIRMED ON SITE.

STATUS PLANNING		
EVANS McDOWALL ARCHITECTS E21 Sparkhouse Studios, Rope Walk, Lincoln, LN6 7DQ Tel: 01522 837280 Email: mail@emcdarchitects.com Copyright Reserved		
CLIENT apss interior fit and construction solutions		
PROJECT New Extension Bakkavor, Holbeach St Marks		
TITLE Proposed Site Block Plan		
DRAWN BY CS	CHECKED BY EMA	DATE Sep 2025
SCALE 1:500 @ A1	PROJECT NUMBER 2545	
DRAWING NUMBER PP001		REV 00