
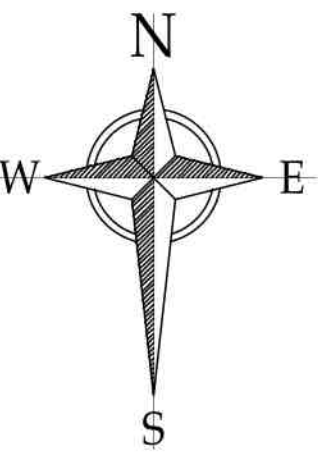


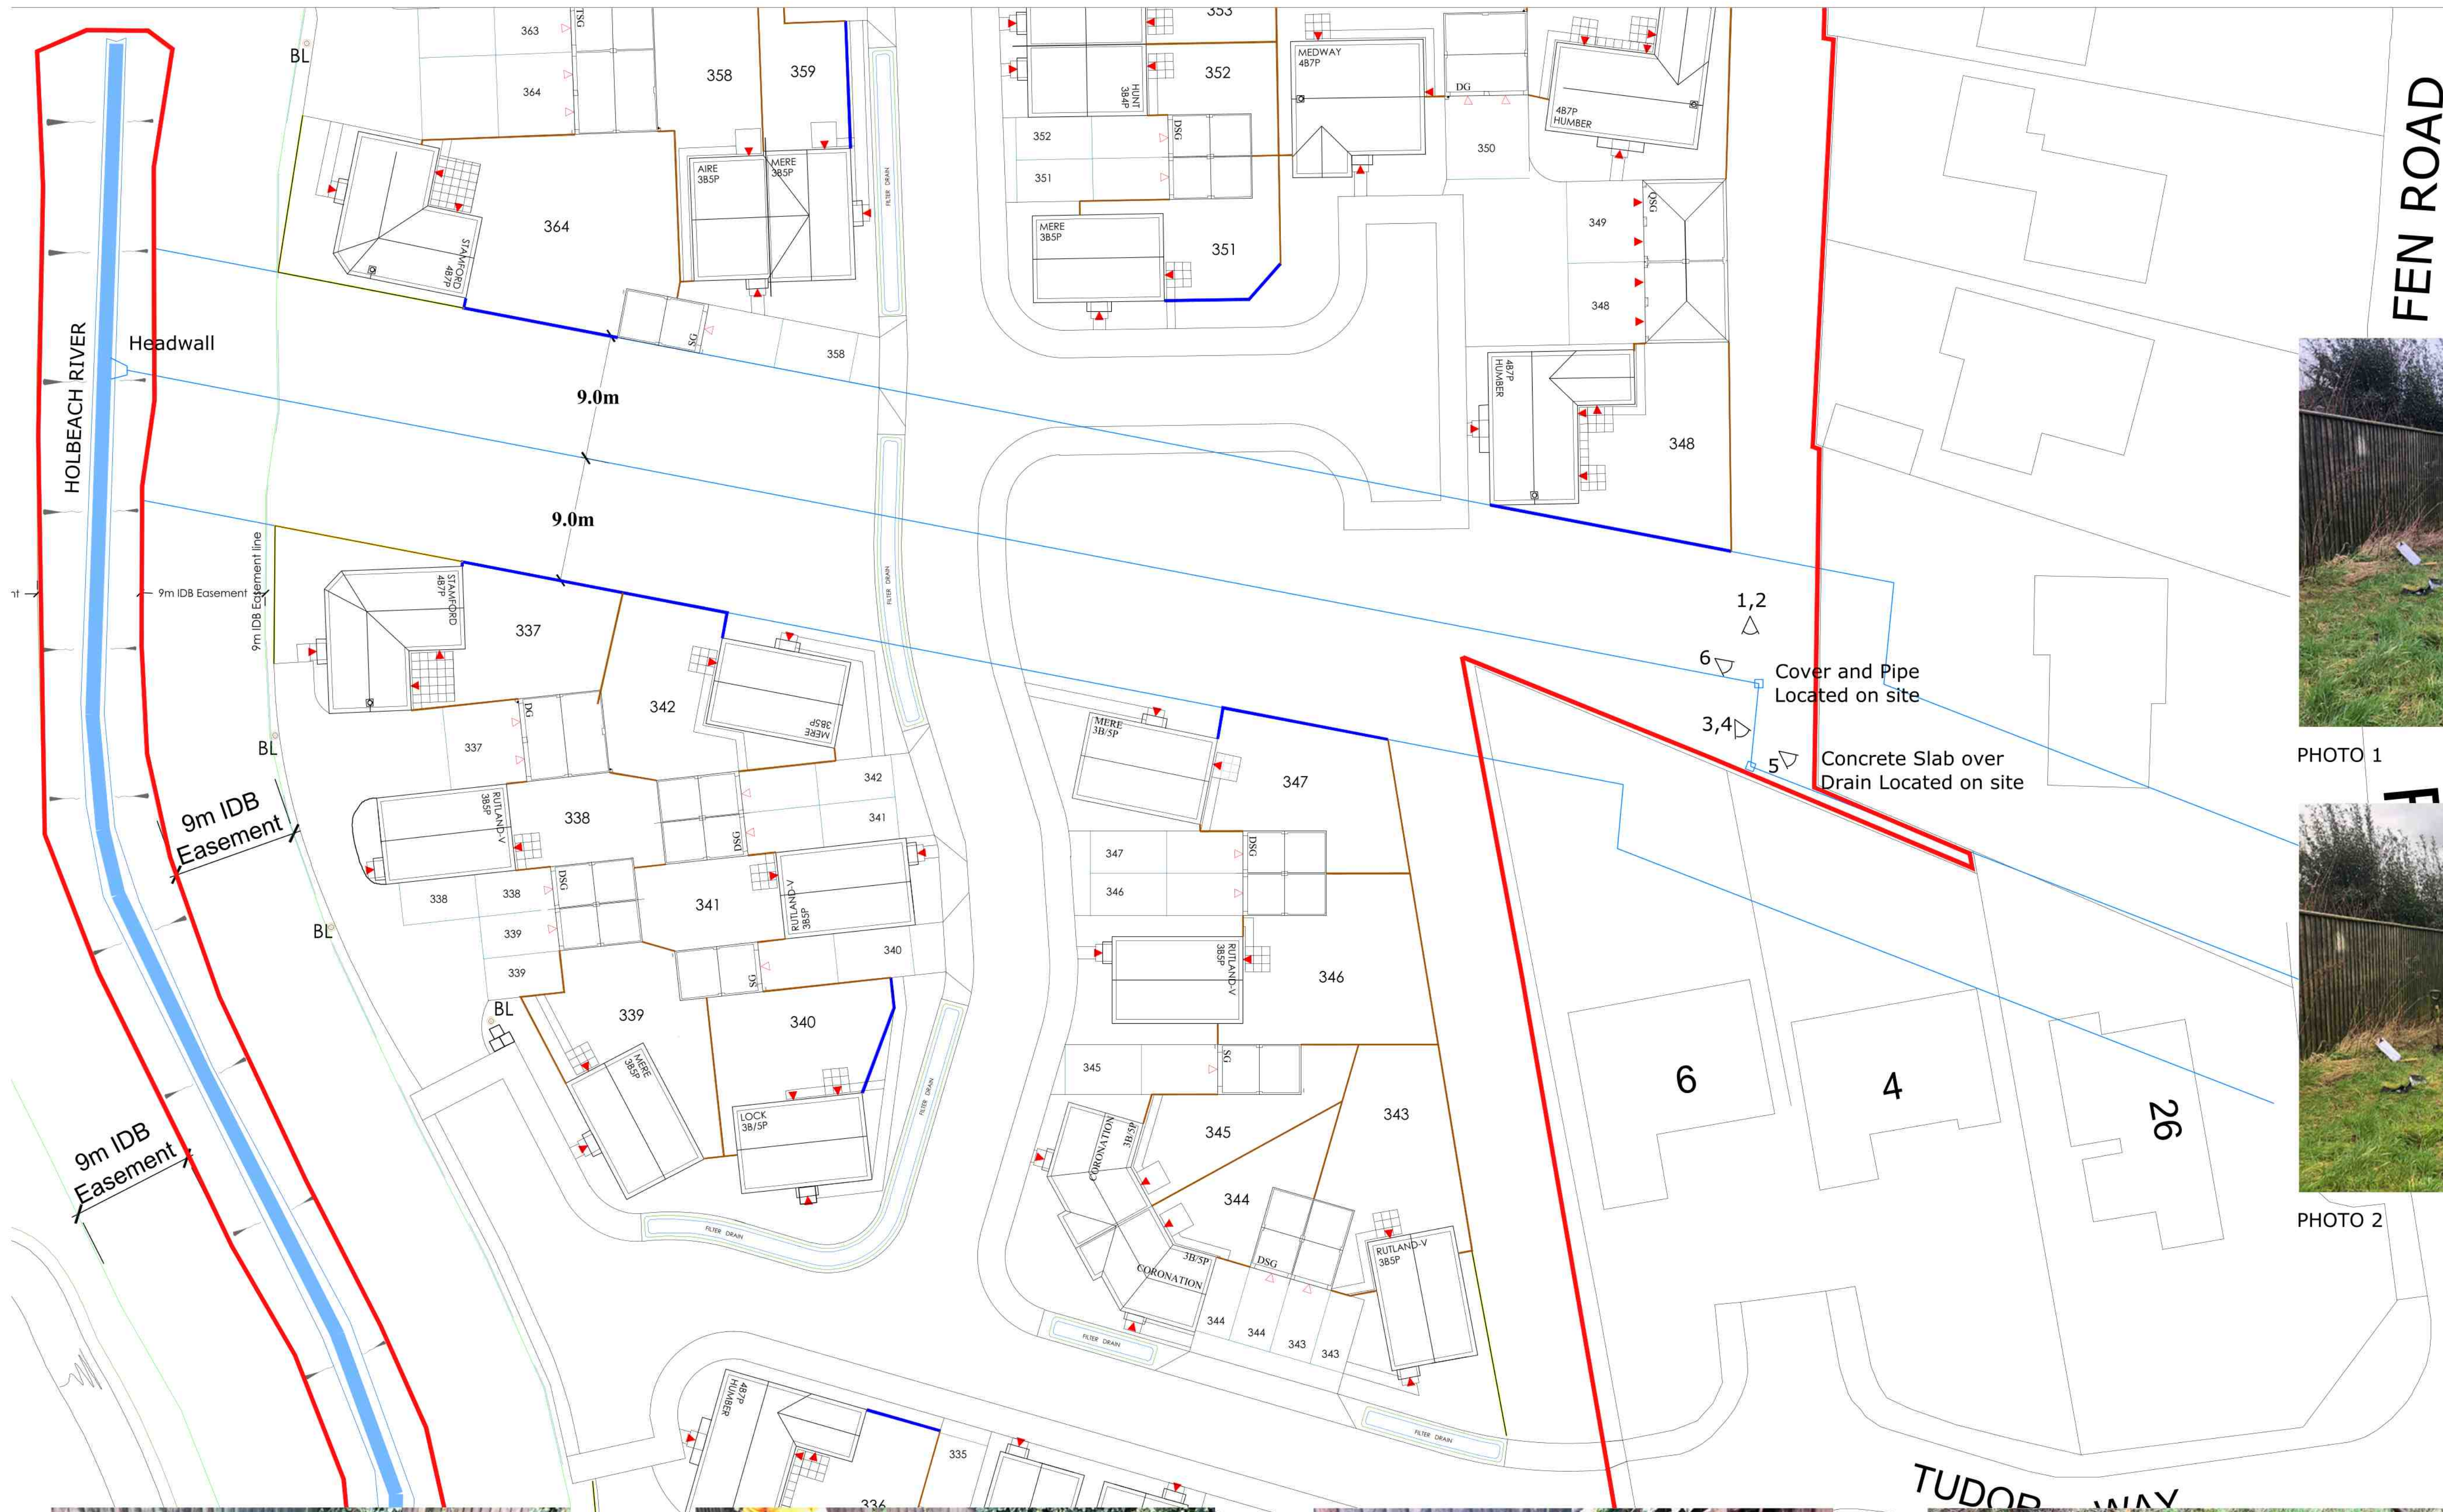

FEN ROAD

TUDOR WAY



PHOTO 1



PHOTO 2



PHOTO 3



PHOTO 4



PHOTO 5



PHOTO 6

A.	06.03.2020	Acoustic ventilation requirements added
Rev.	Date	Description



1 Goodison Road, Lincs Gateway Business Park,
Spalding, Lincs, PE12 6FY T: 01406 490590

PROJECT:
Proposed Residential Development at
Holbeach Meadows

DRAWING:
South Holland Internal Drainage
Board - Piped Drain Survey

SCALE: 1:250@A1 DRAWN: GB

DATE: JAN.2024 REVISION: /

DRAWING No: 137-SURV-001