




KEY

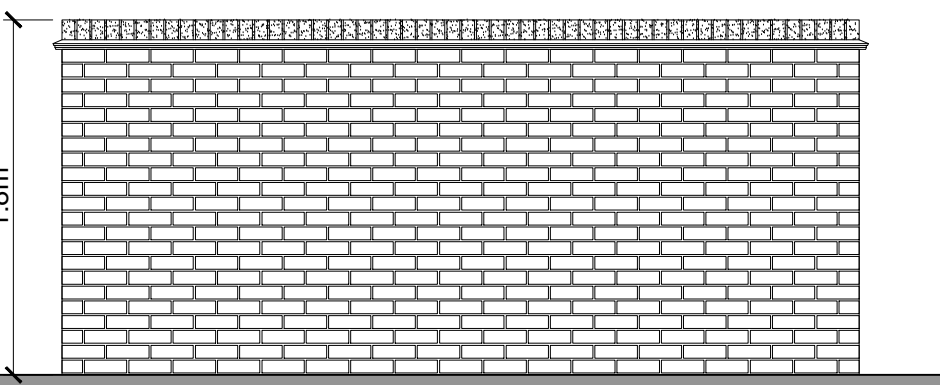



BOUNDARY TYPE - A
1.8m High Brick Wall

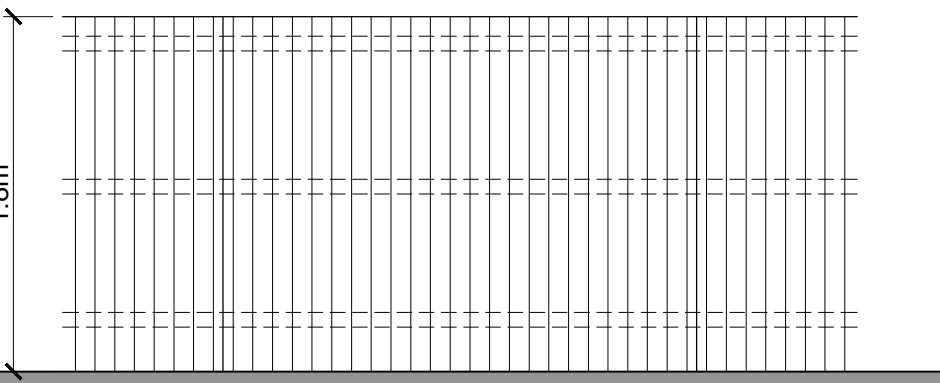

BOUNDARY TYPE - B
1.8m Close Boarded Fence

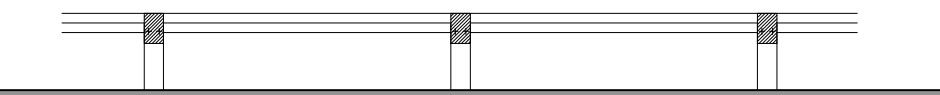

BOUNDARY TYPE - D
Knee Rail

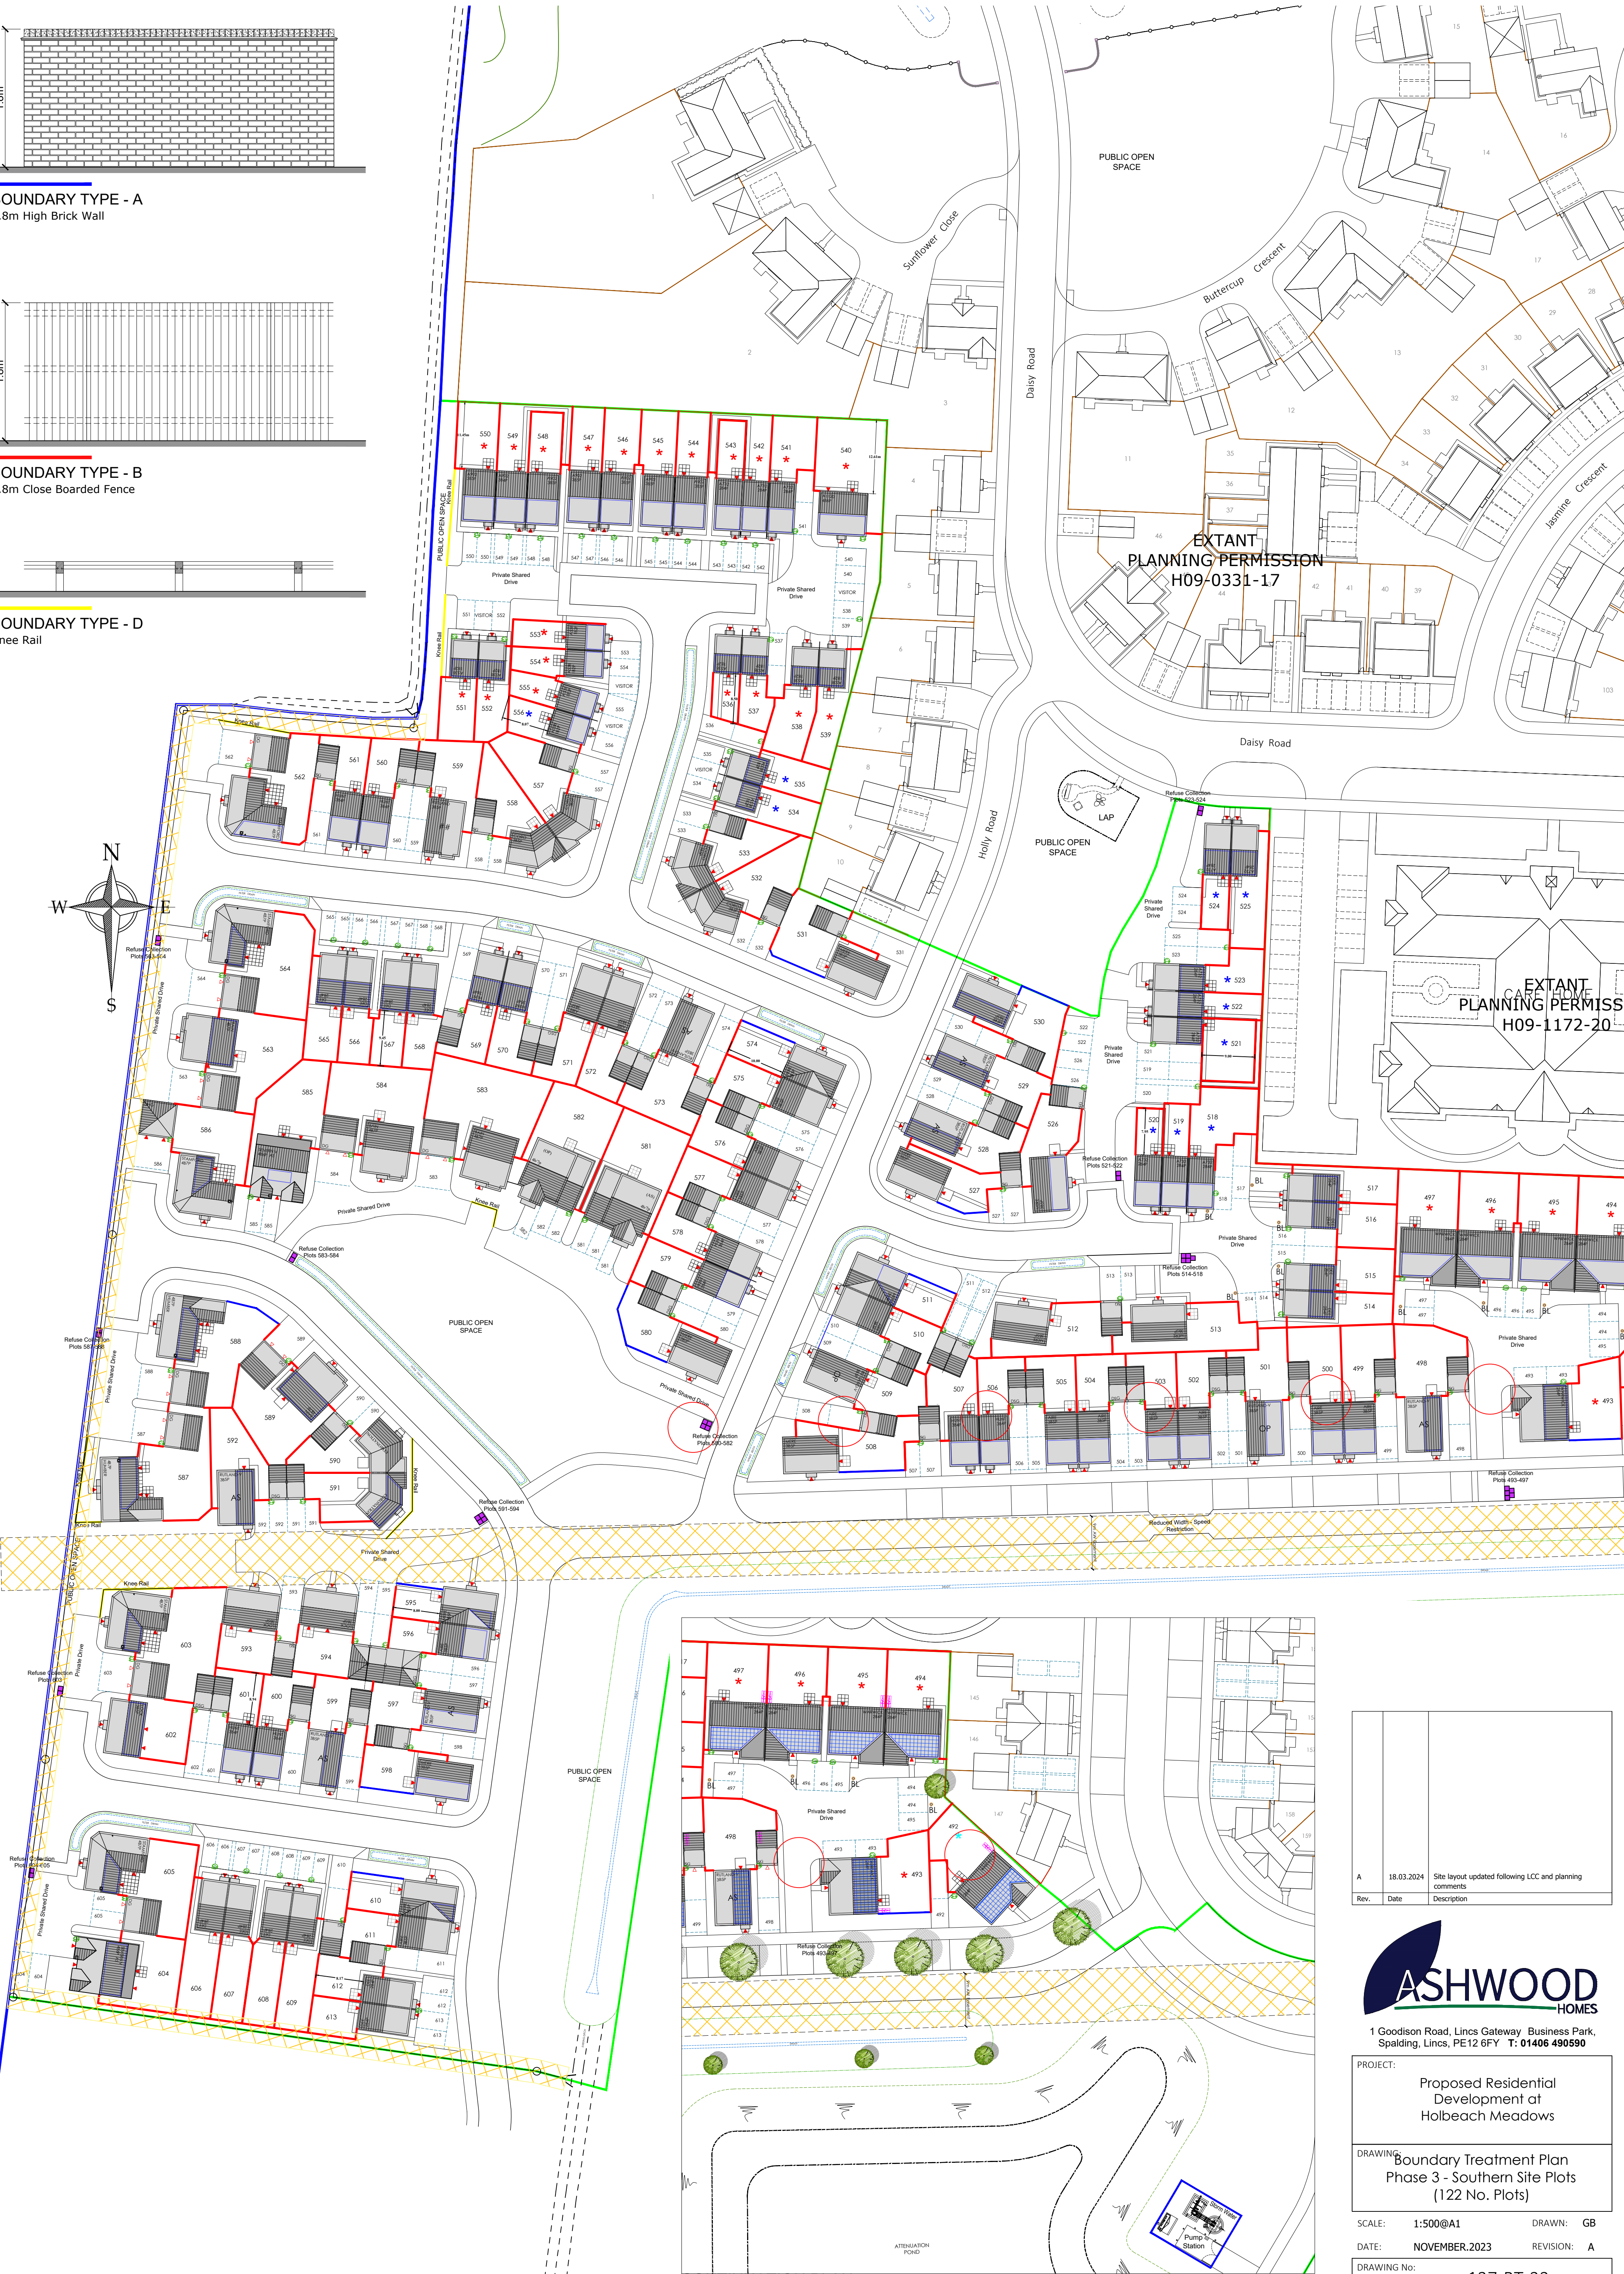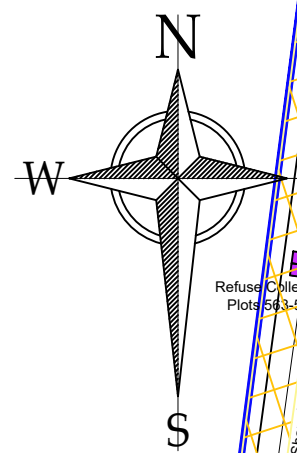

A	18.03.2024	Site layout updated following LCC and planning comments
Rev.	Date	Description



1 Goodison Road, Lincs Gateway Business Park,
Spalding, Lincs, PE12 6FY T: 01406 490590

PROJECT:

Proposed Residential
Development at
Holbeach Meadows

DRAWING:

Boundary Treatment Plan
Phase 3 - Southern Site Plots
(122 No. Plots)

SCALE: 1:500@A1

DATE: NOVEMBER.2023

DRAWING No: 137-BT-22

DRAWN: GB

REVISION: A